

Notes:


- Maximum Travel Distance is from the bathroom which is approx. 55'
- Exit Lights with integrate emergency lightFloors and Ceilings will remain unchanged (existing)
- Occupant load is (2) Employees and (8) Retail Customers

All dimensions _size designations given are subject to verification on job site and adjustment to fit job conditions.



This is an original design and must not be released or copied unless applicable fee has been paid or job order placed.

Designed: 10/6/2016
Printed: 1/12/2017

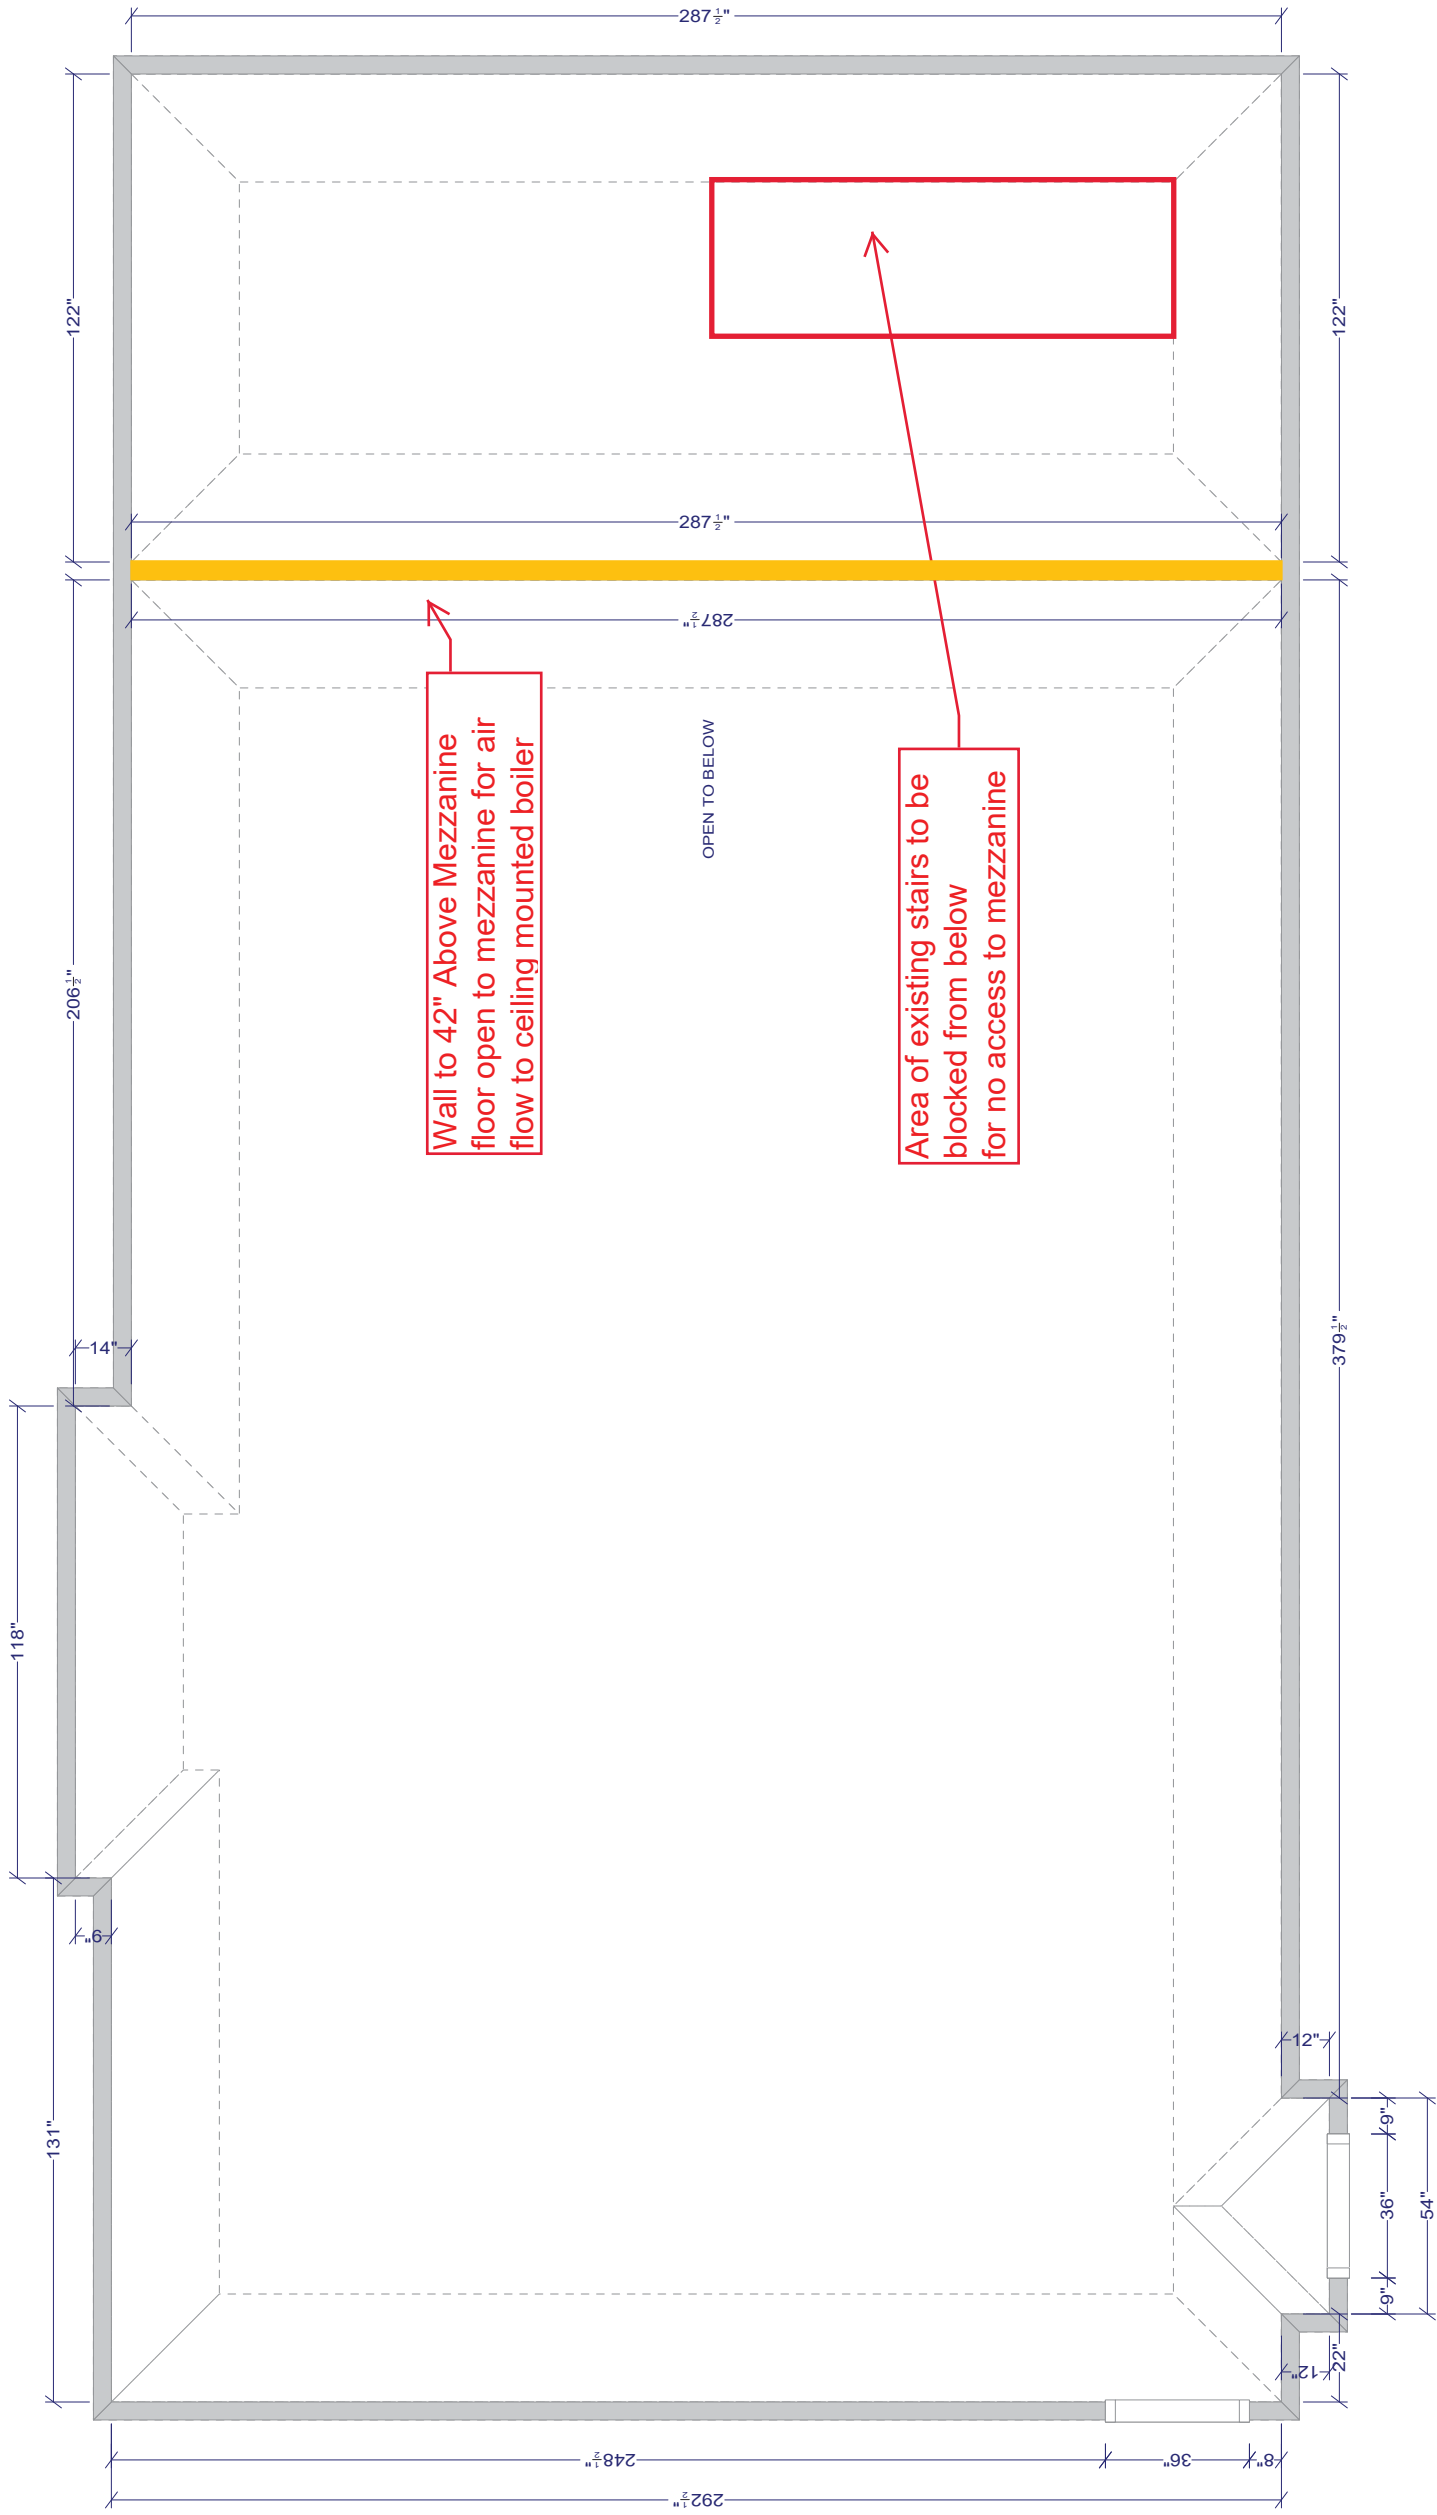

MEZZANINE FLOOR PLAN

All dimensions _size designations given are subject to verification on job site and adjustment to fit job conditions.

2020

This is an original design and must not be released or copied unless applicable fee has been paid or job order placed.

Designed: 1/11/2017
Printed: 1/11/2017