


38 Hammond St  
012 B008

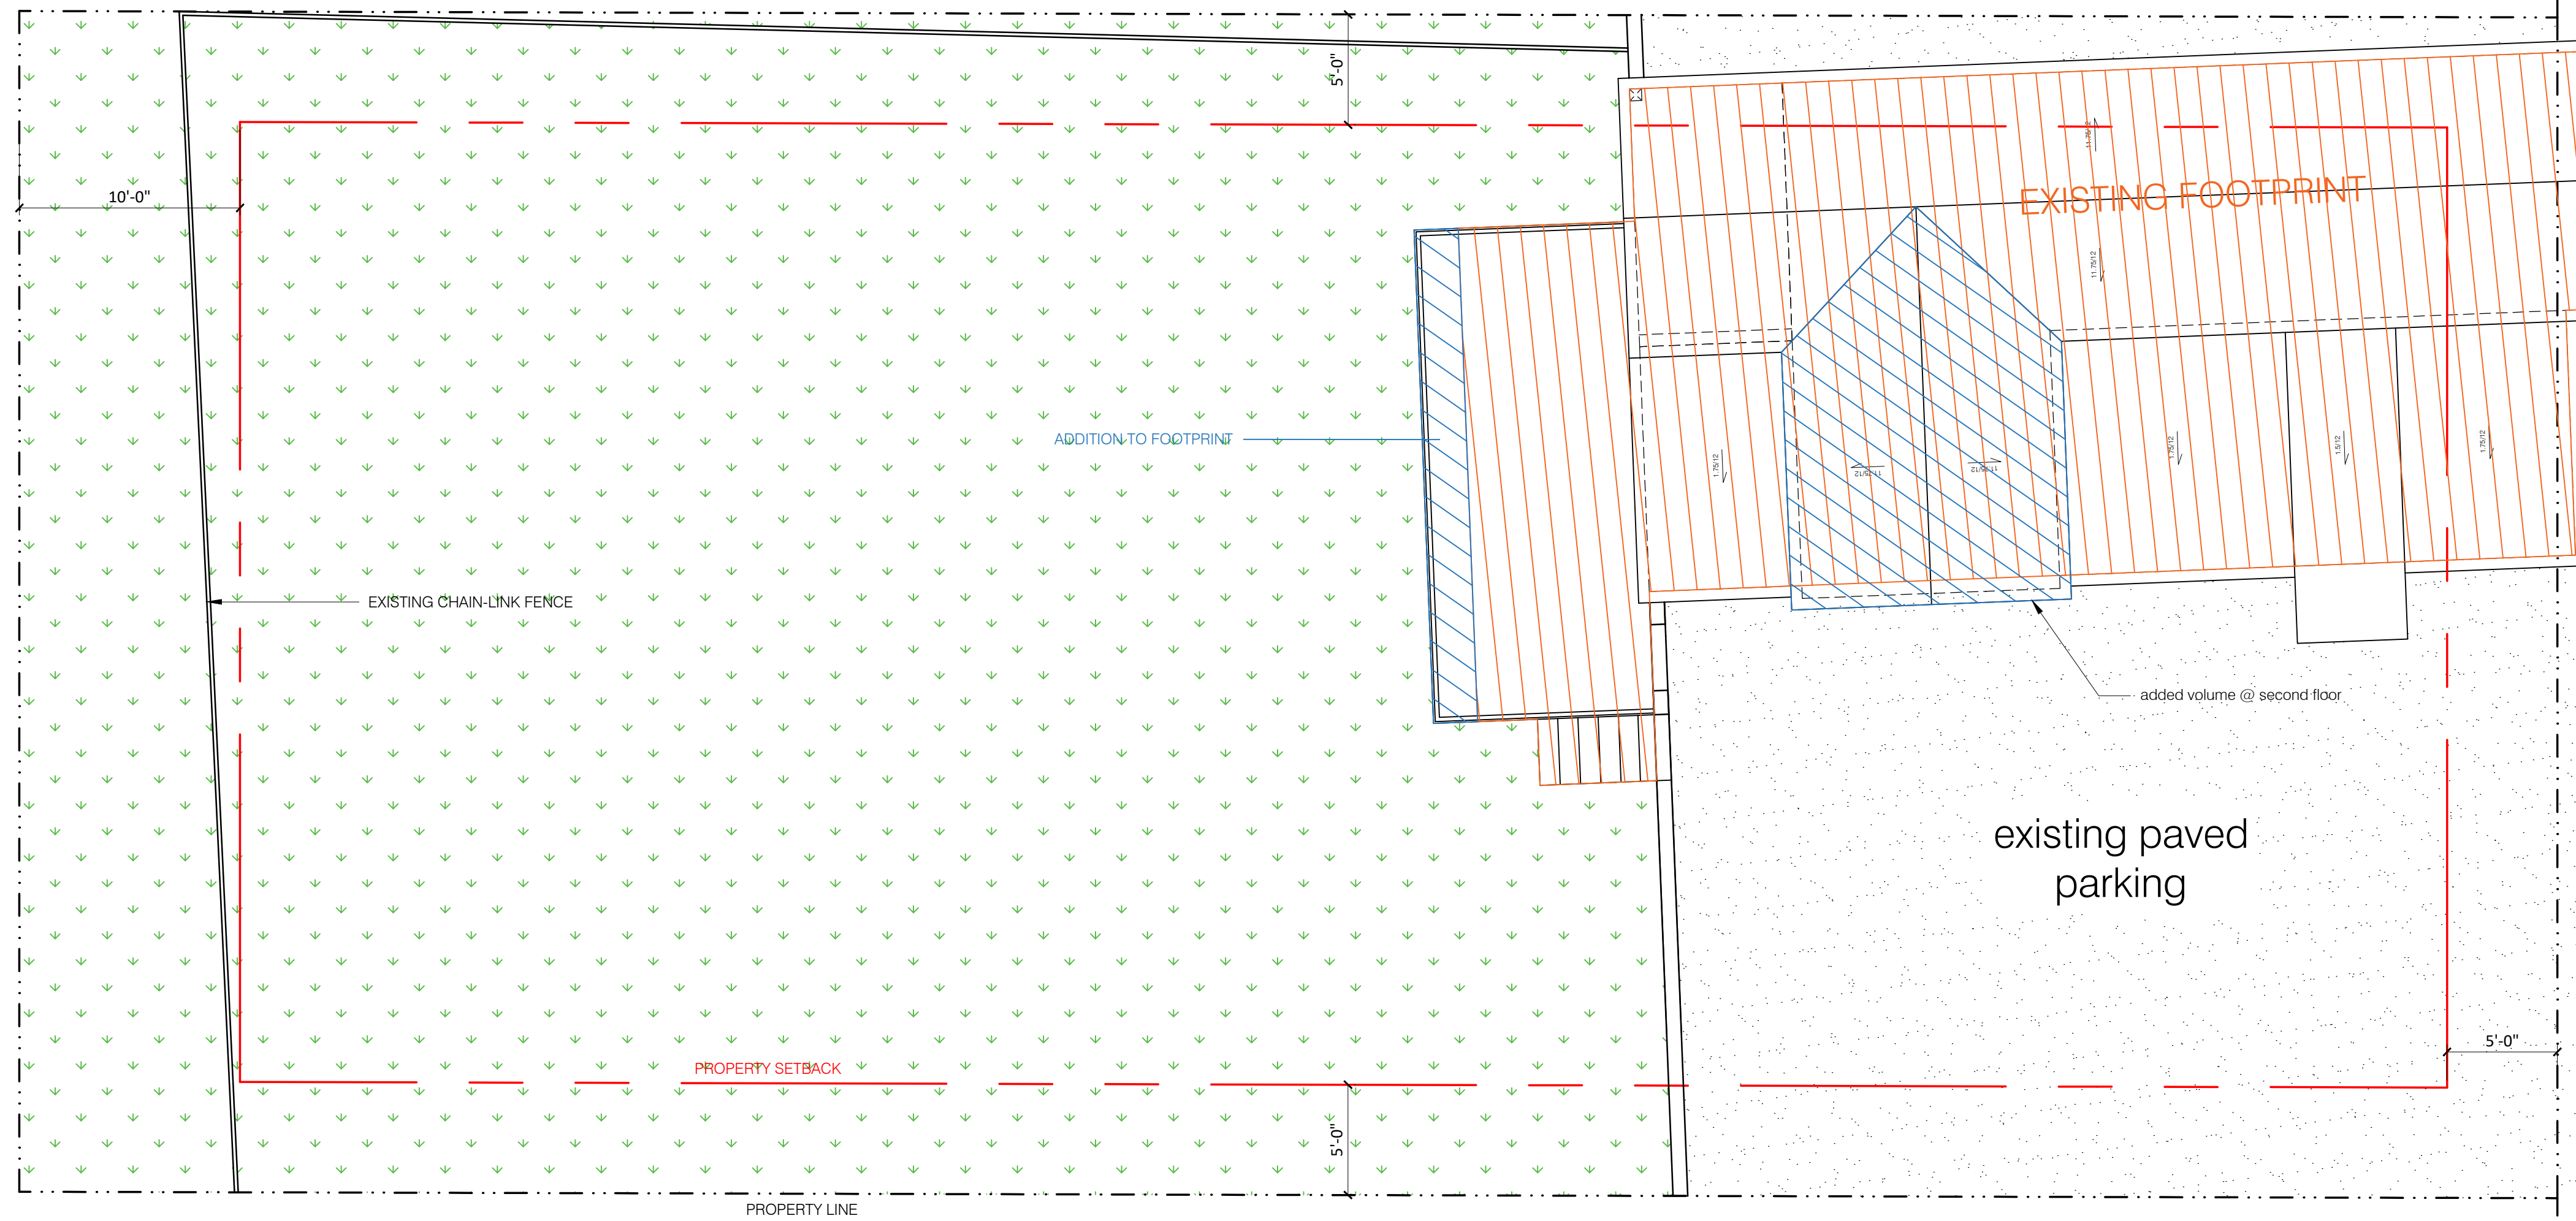


30 Hammond St  
012 B006

HAMMOND STREET

NOTES:

1. THIS IS NOT A BOUNDARY SURVEY. PROPERTY LINE BEARINGS AND DIMENSIONS ARE REFERENCED FROM SURVEY BY SPURWINK SURVEYING INC. AND CITY OF PORTLAND PARCEL MAPS.
2. THE LOCATION OF STRUCTURES SHOWN ON THE SITE IS APPROXIMATE, AND REPRESENT THE DESIGN INTENT. ANY DIMENSIONS GIVEN ARE SUBJECT TO FIELD VERIFICATION.
3. FIELD VERIFY AS REQUIRED.

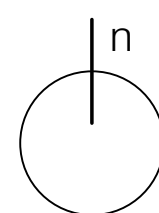

1 site plan  
3/16" = 1'-0"

