


2 building section @ balcony  
1/2" = 1'-0"

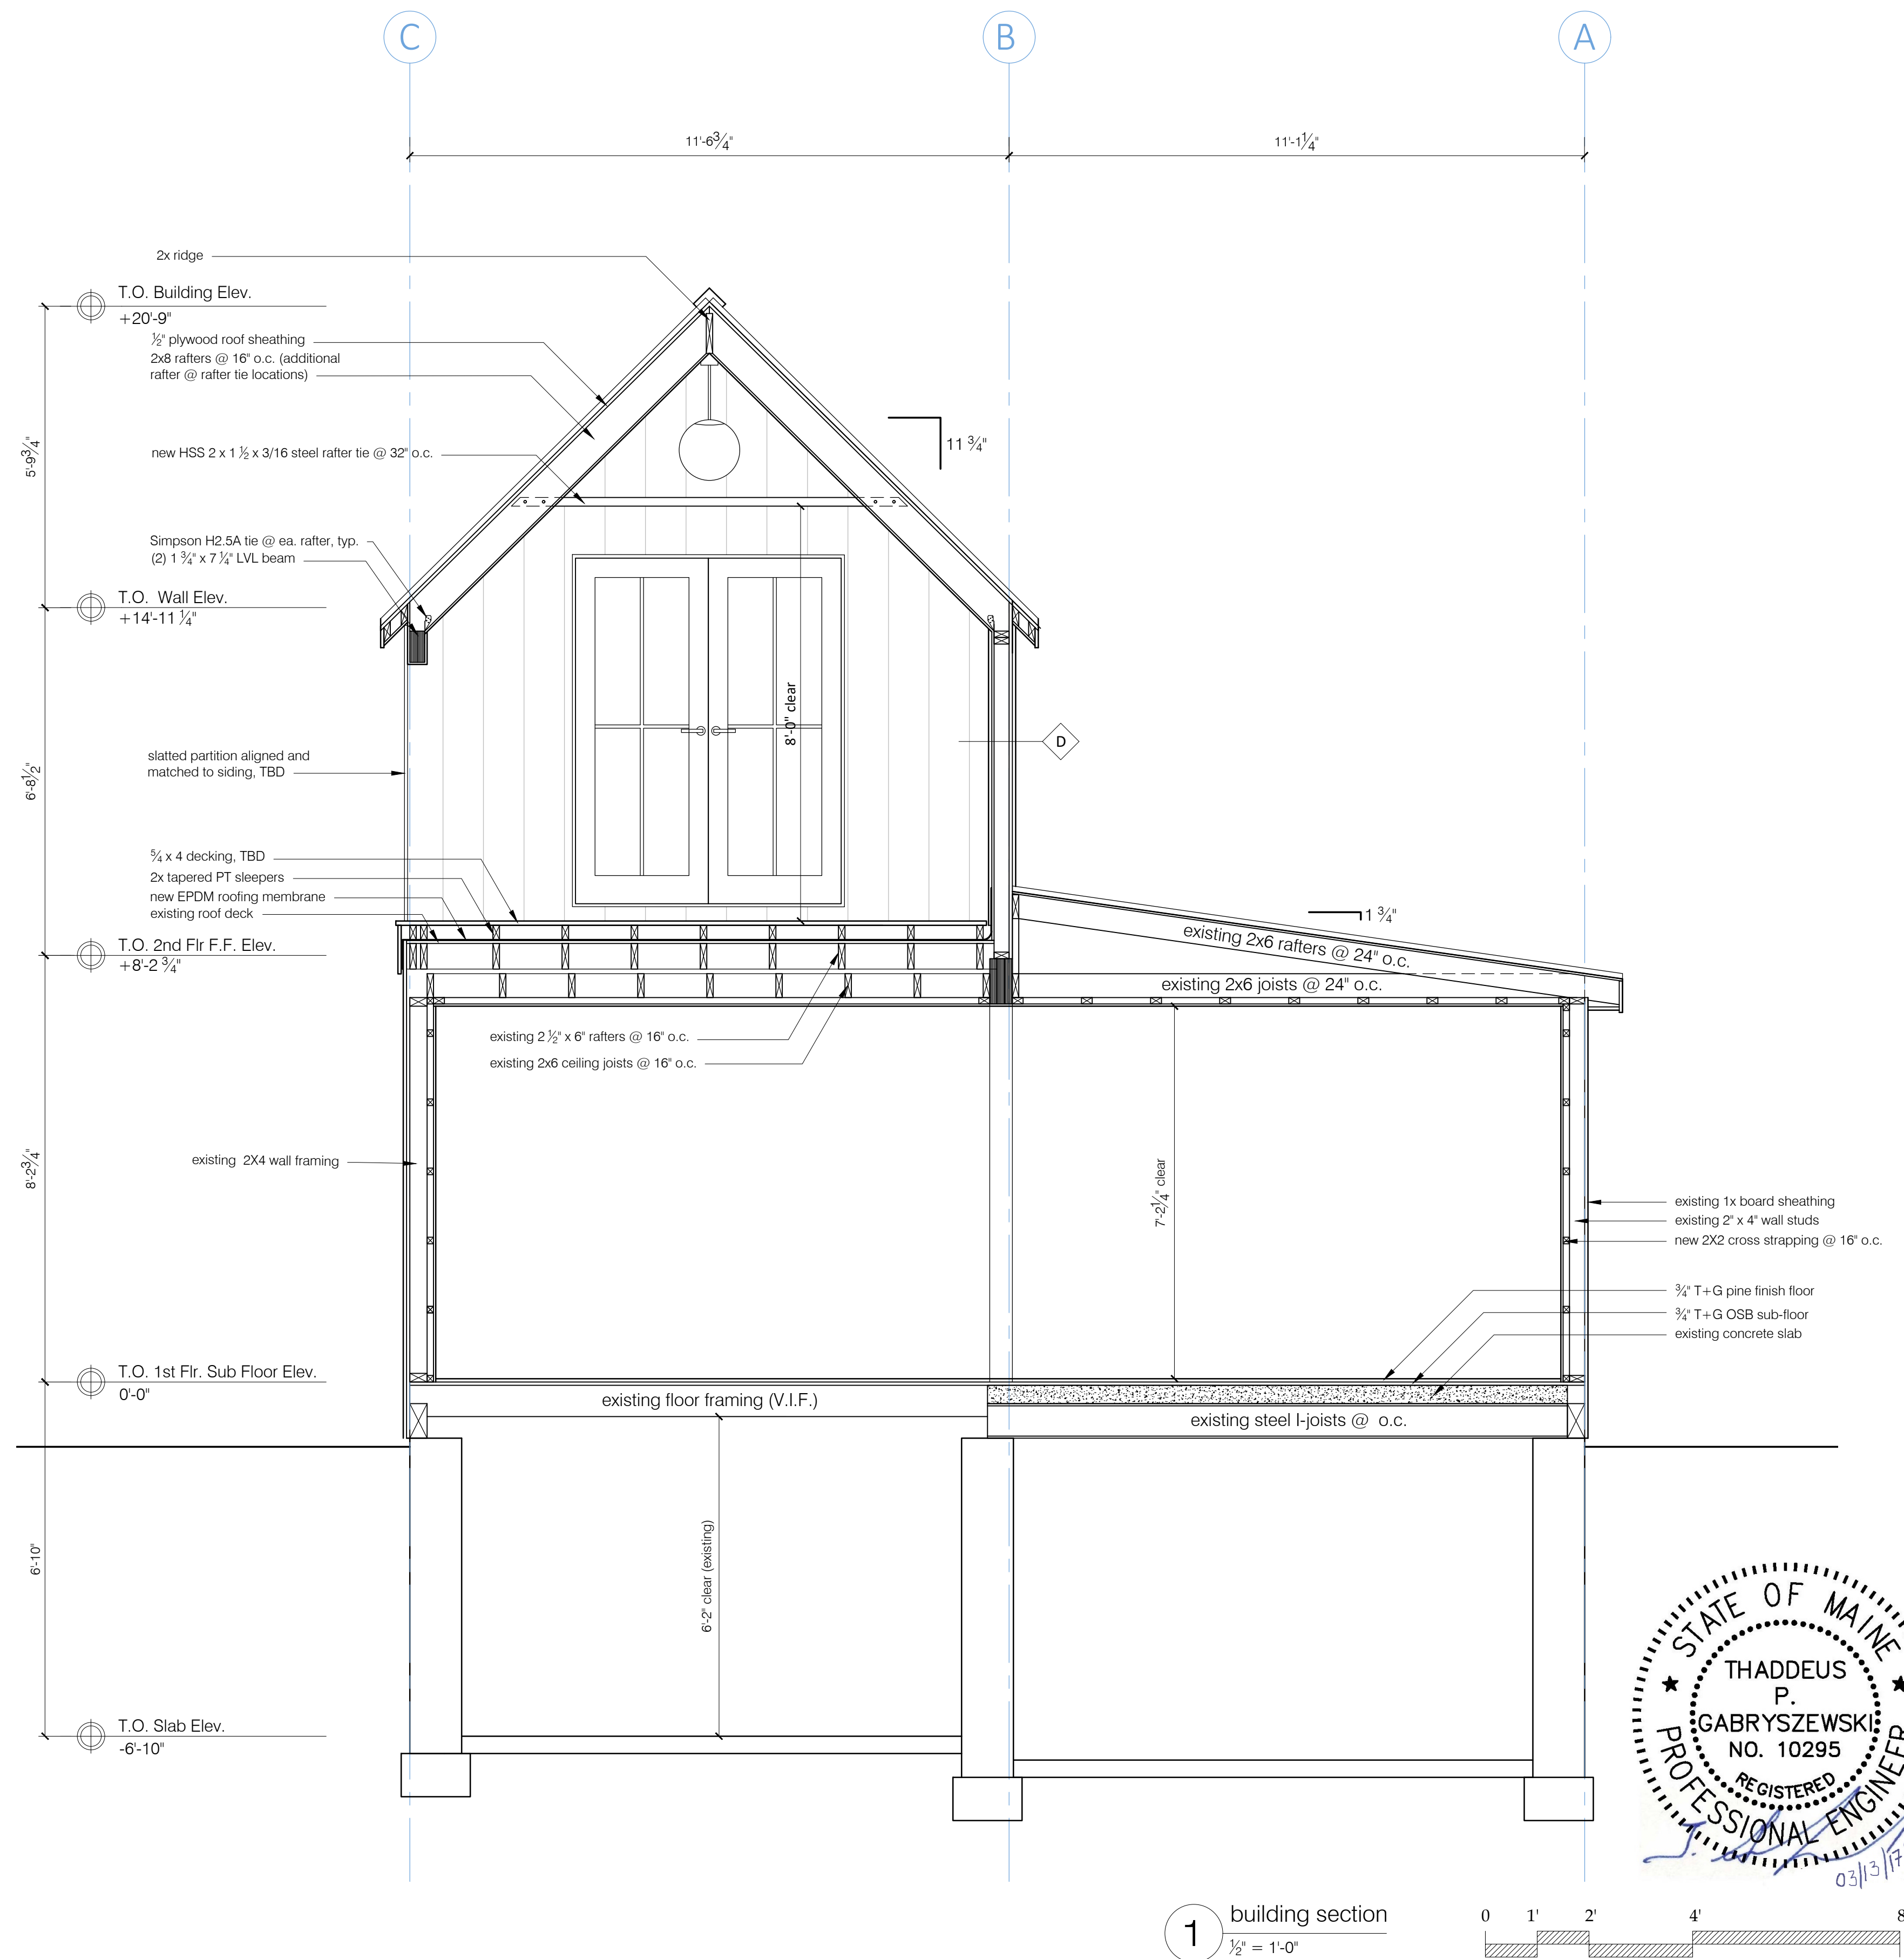

1 building section  
1/2" = 1'-0"

