


Matranga

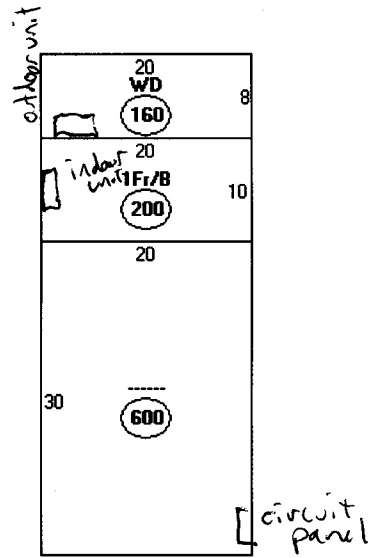

Descriptor/Area

- A:
600 sqft
- B: 1F1/B
200 sqft
- C: WD
160 sqft