


1 bath - east
1/2" = 1'-0"

2 bath - south
1/2" = 1'-0"


3 bath - west
1/2" = 1'-0"

5 shower - east
1/2" = 1'-0"


4 bath - north
1/2" = 1'-0"

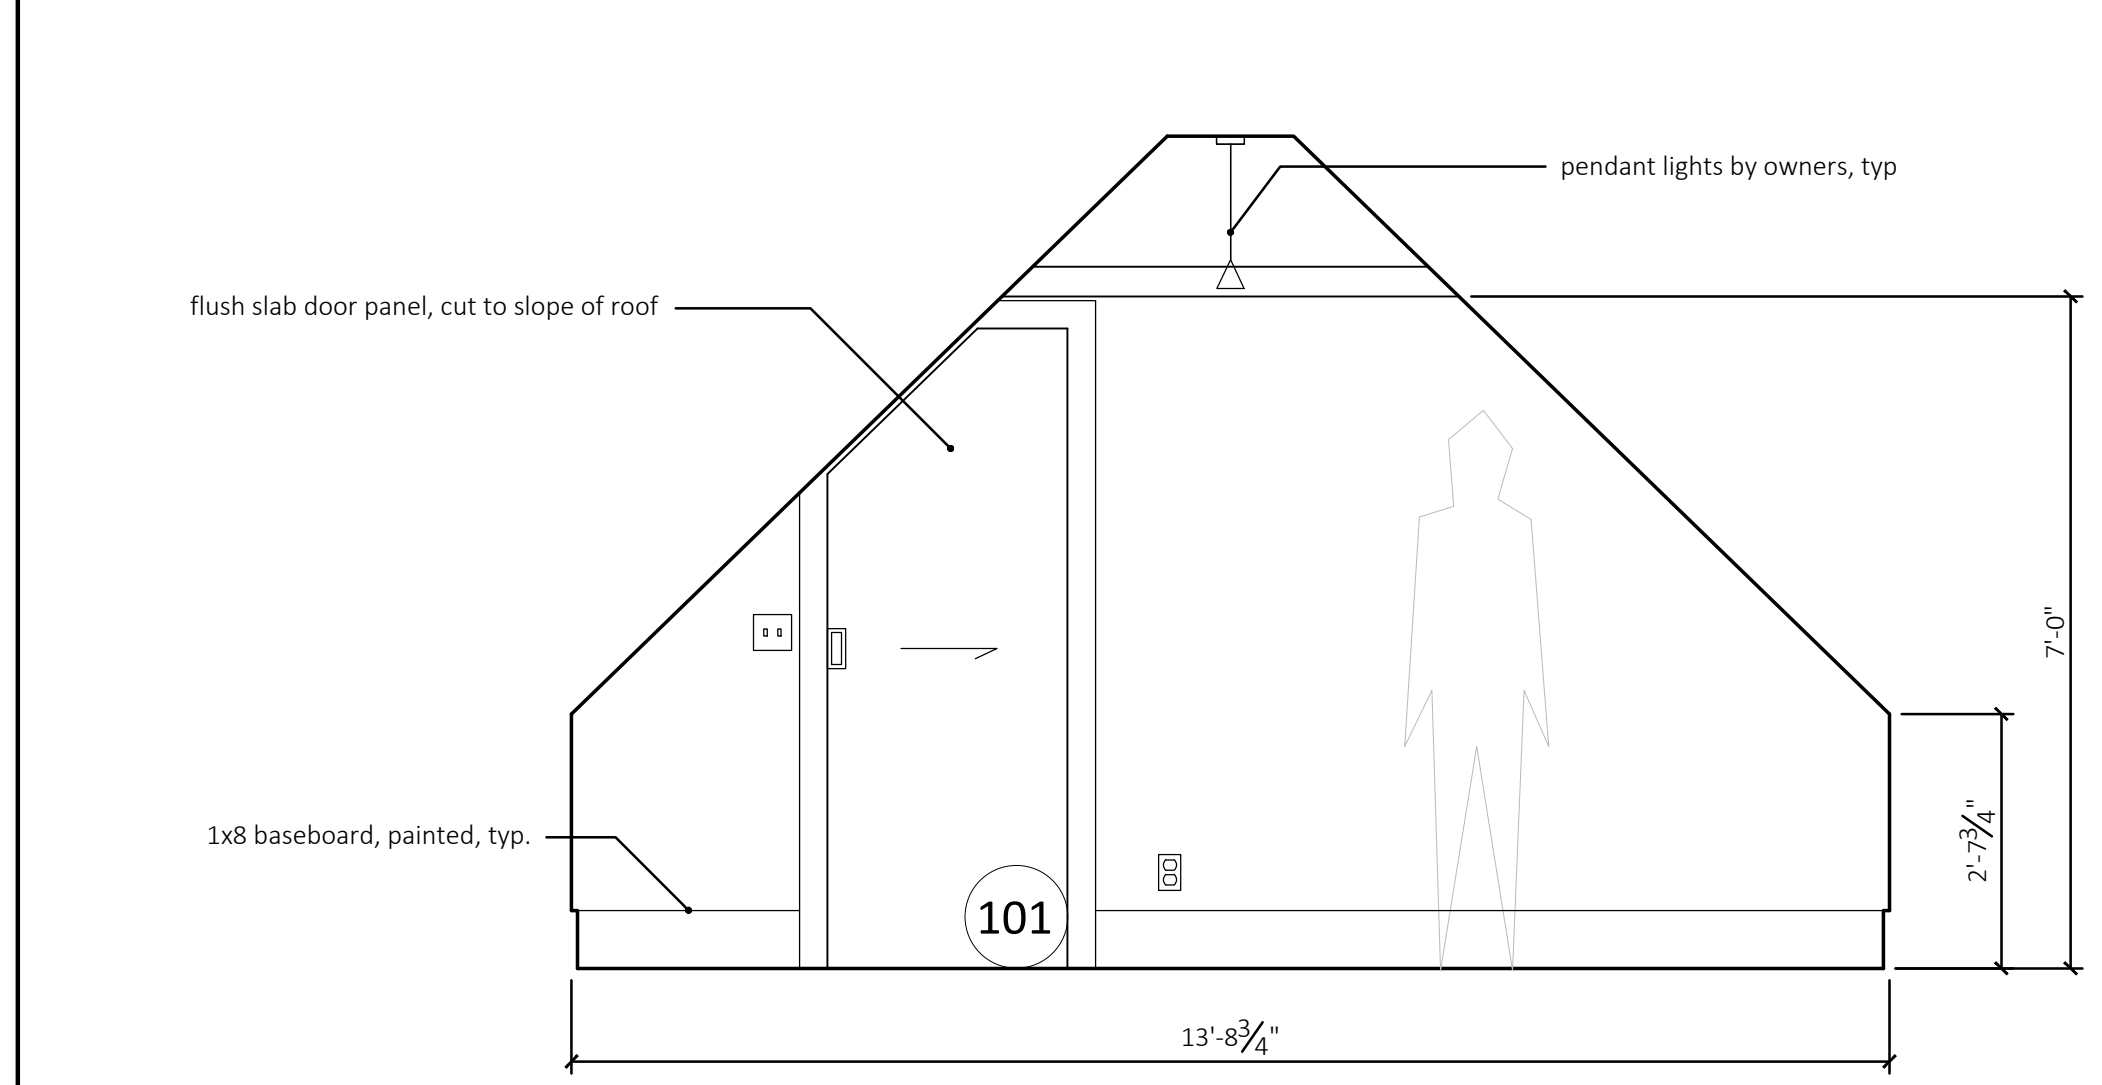


6 bedroom - east
1/2" = 1'-0"

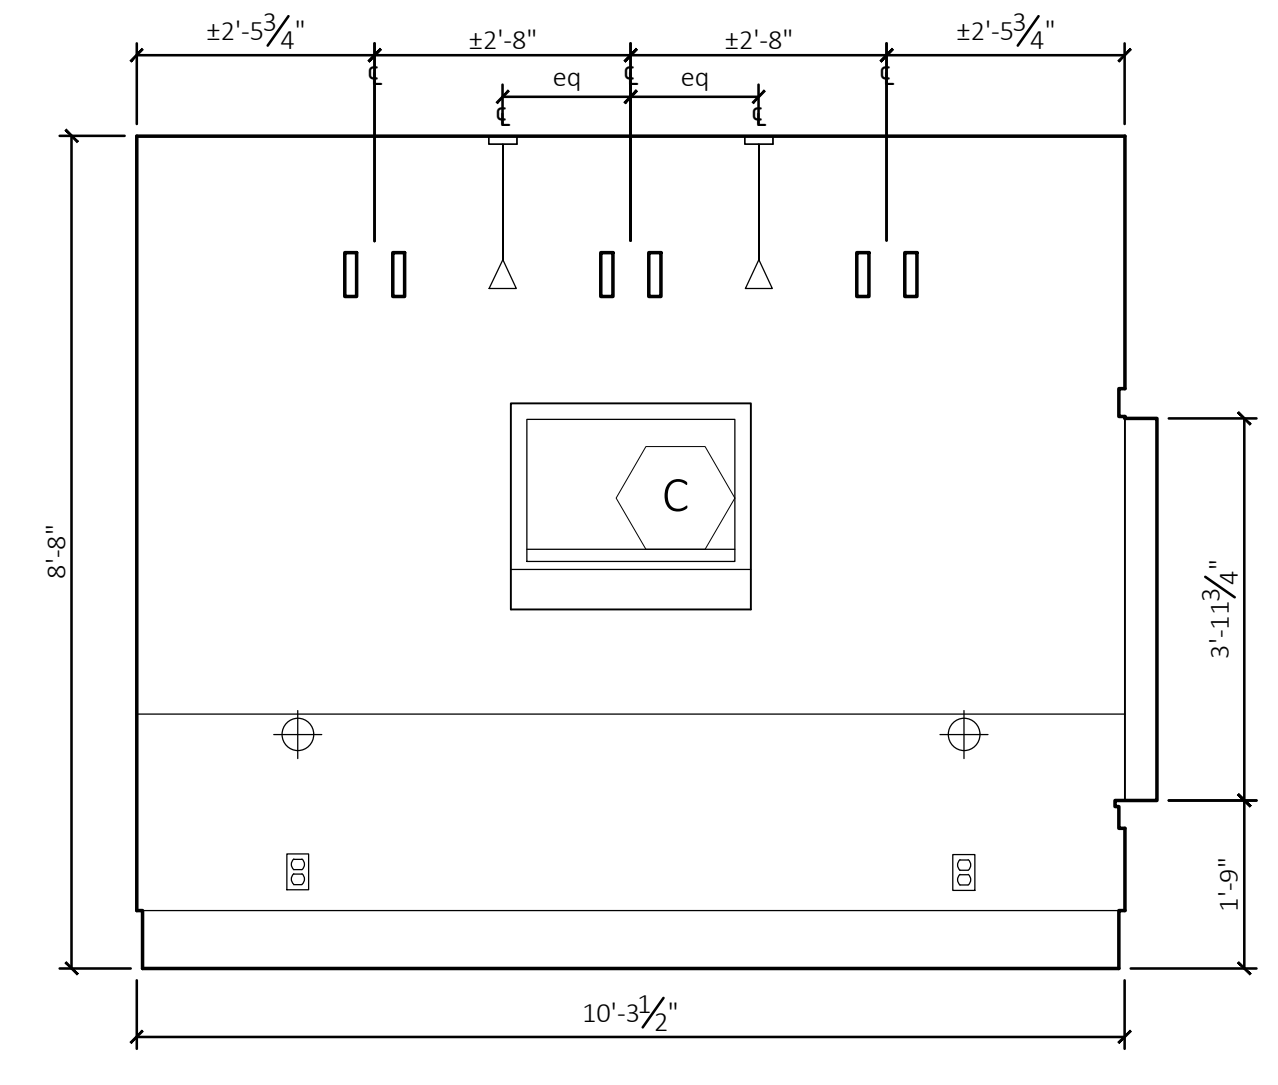


7 bedroom - south
1/2" = 1'-0"

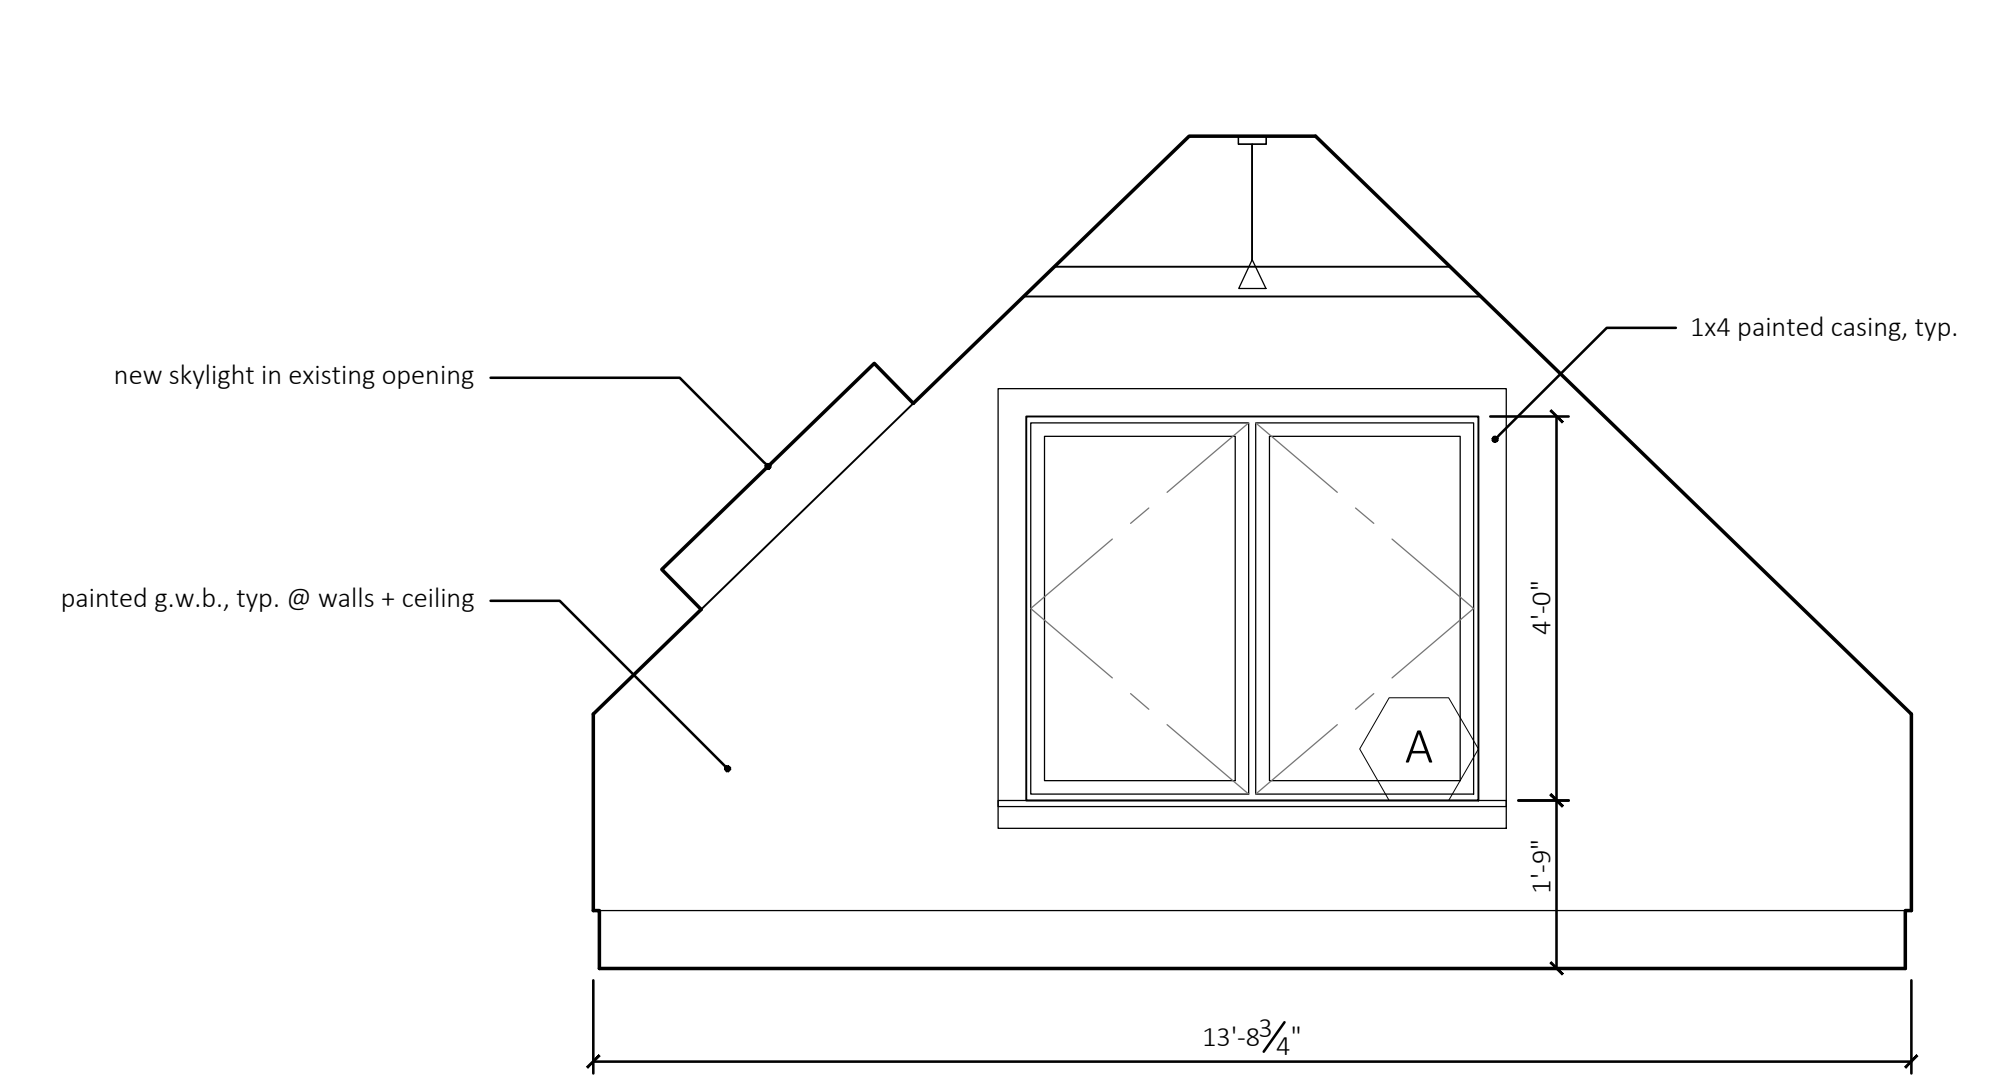


8 bedroom - west
1/2" = 1'-0"

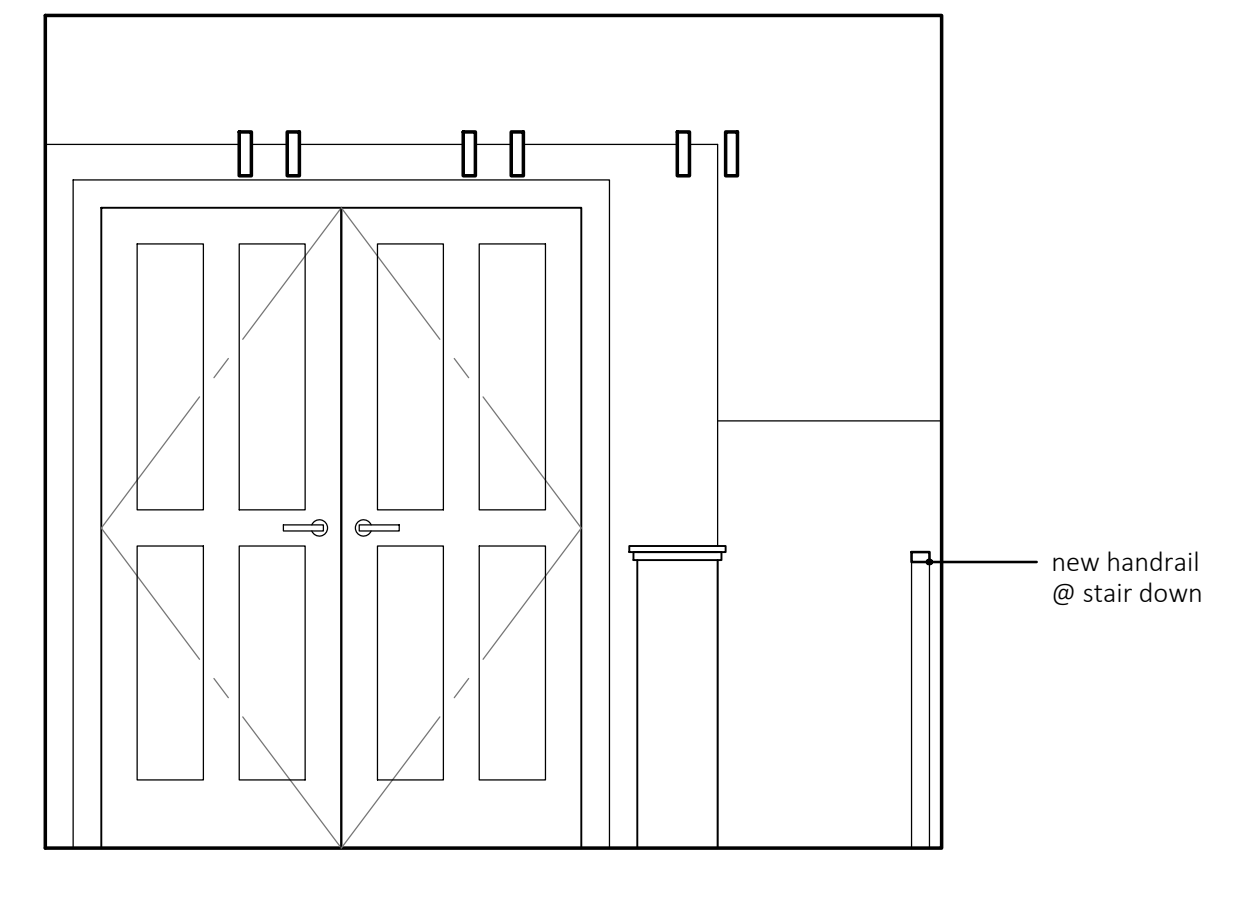


9 corridor - south
1/2" = 1'-0"

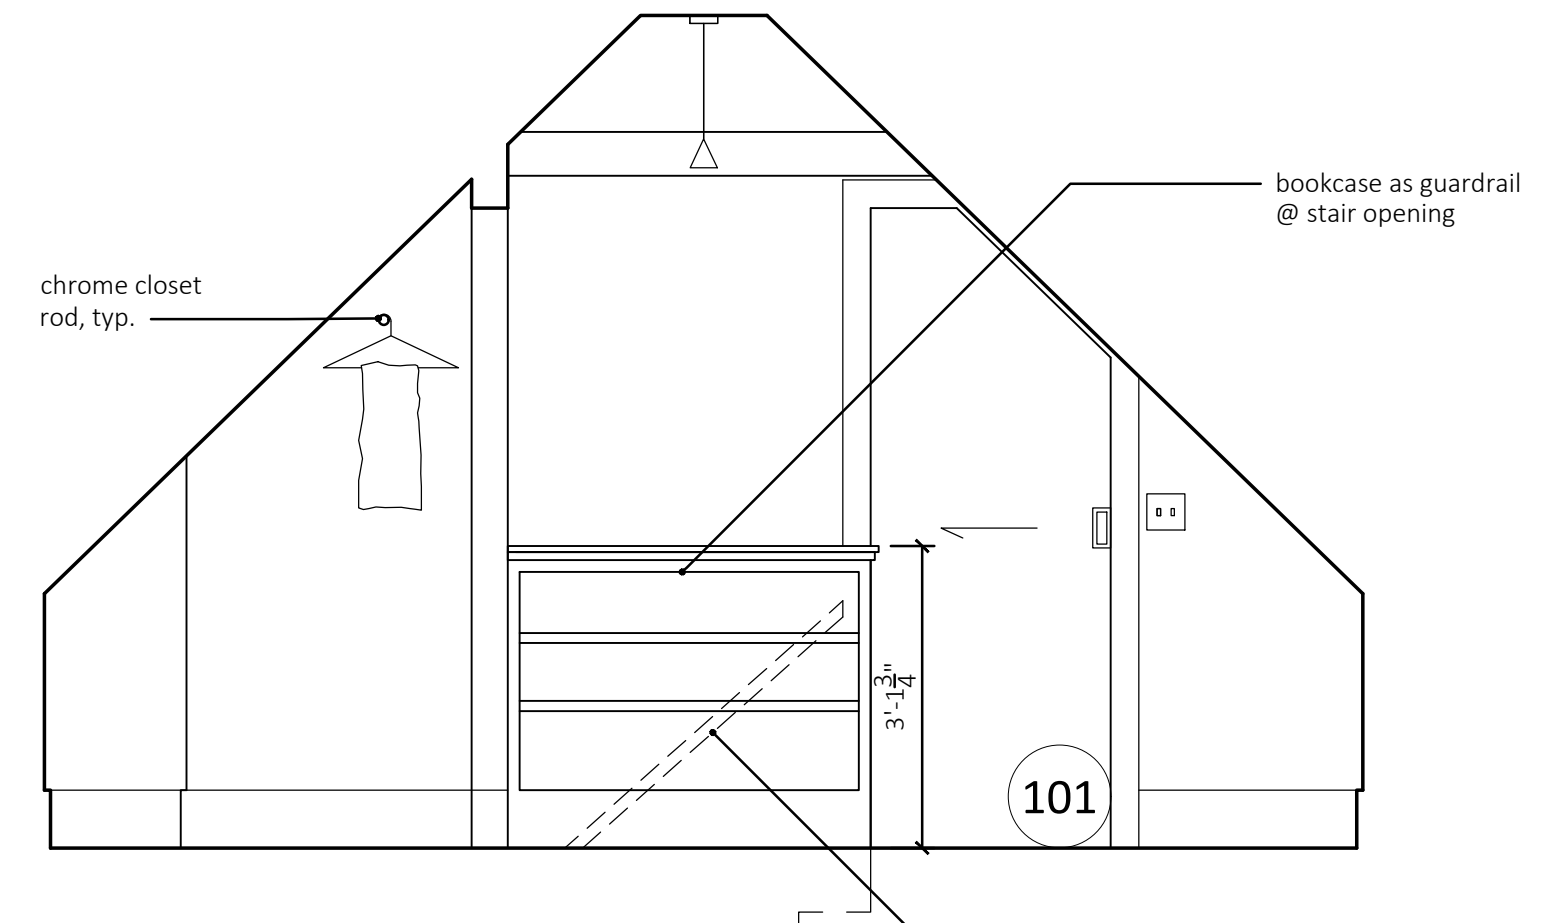

10 corridor - west
1/2" = 1'-0"

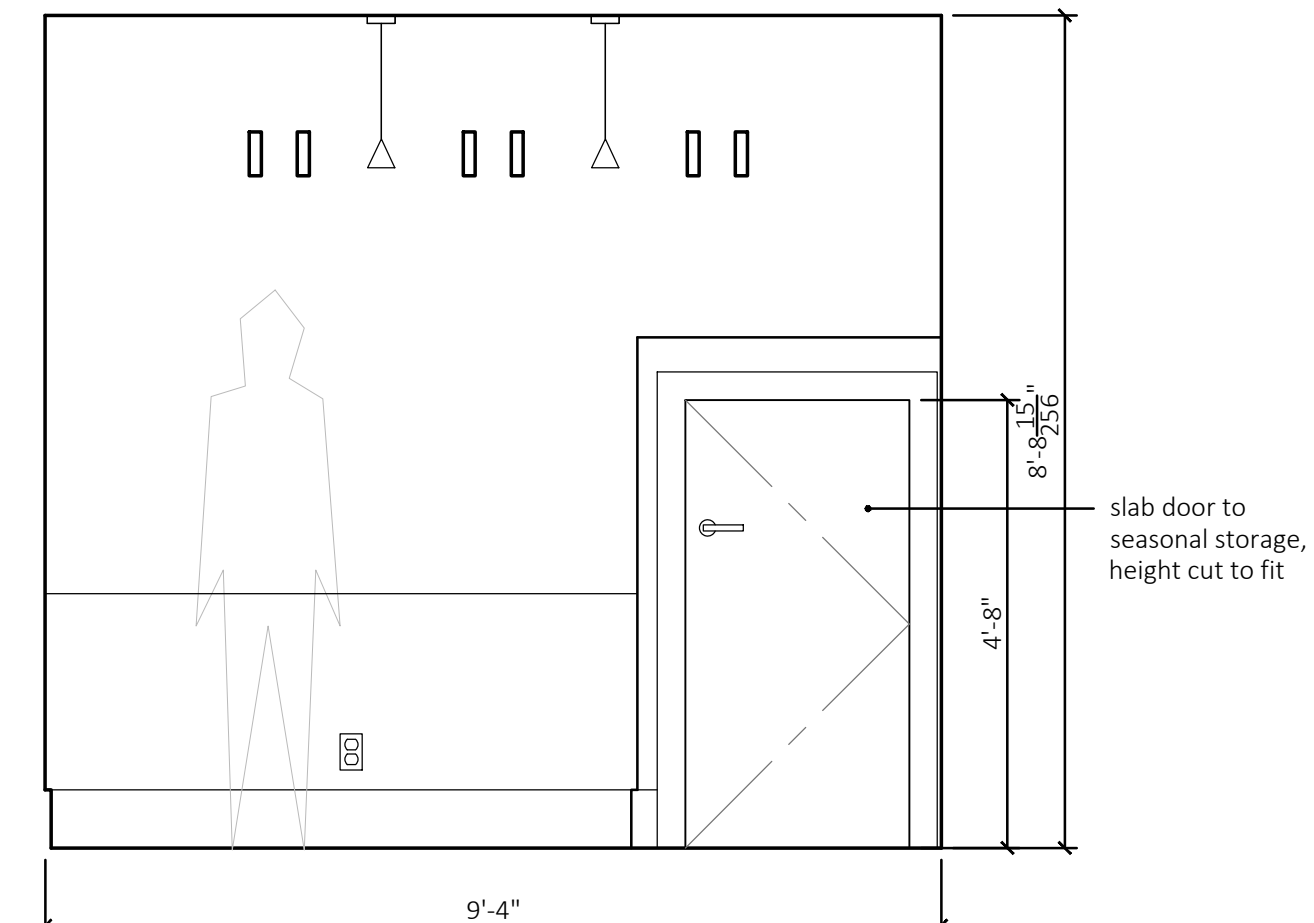

11 corridor - north
1/2" = 1'-0"

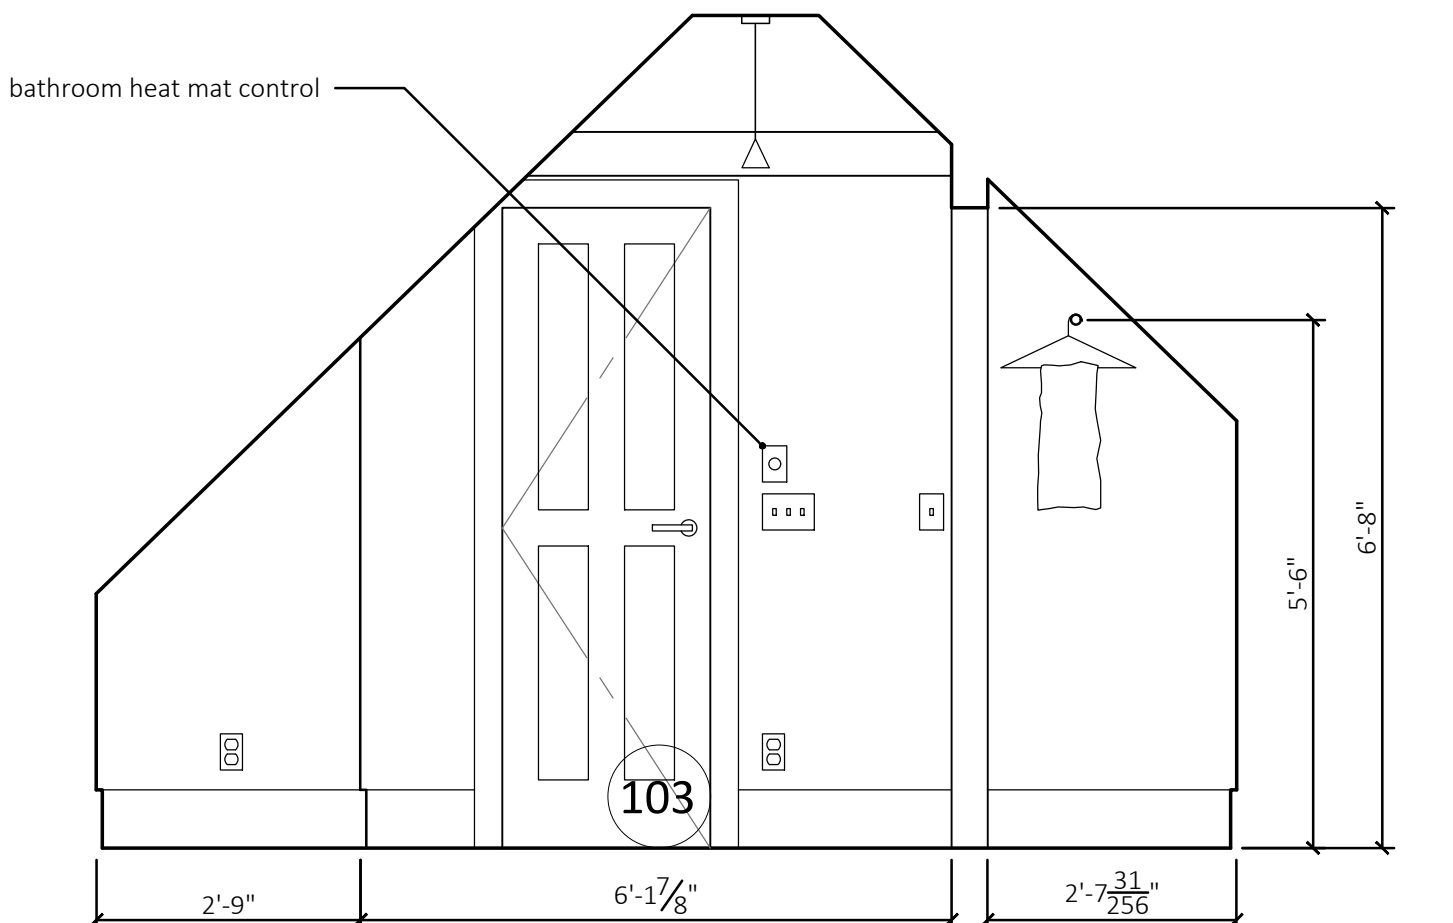

12 corridor - east
1/2" = 1'-0"

