


3 KITCHEN ELEVATIONS @ ACCESSIBLE 1ST FLOOR UNIT
 A2-3 1/4" = 1'-0"

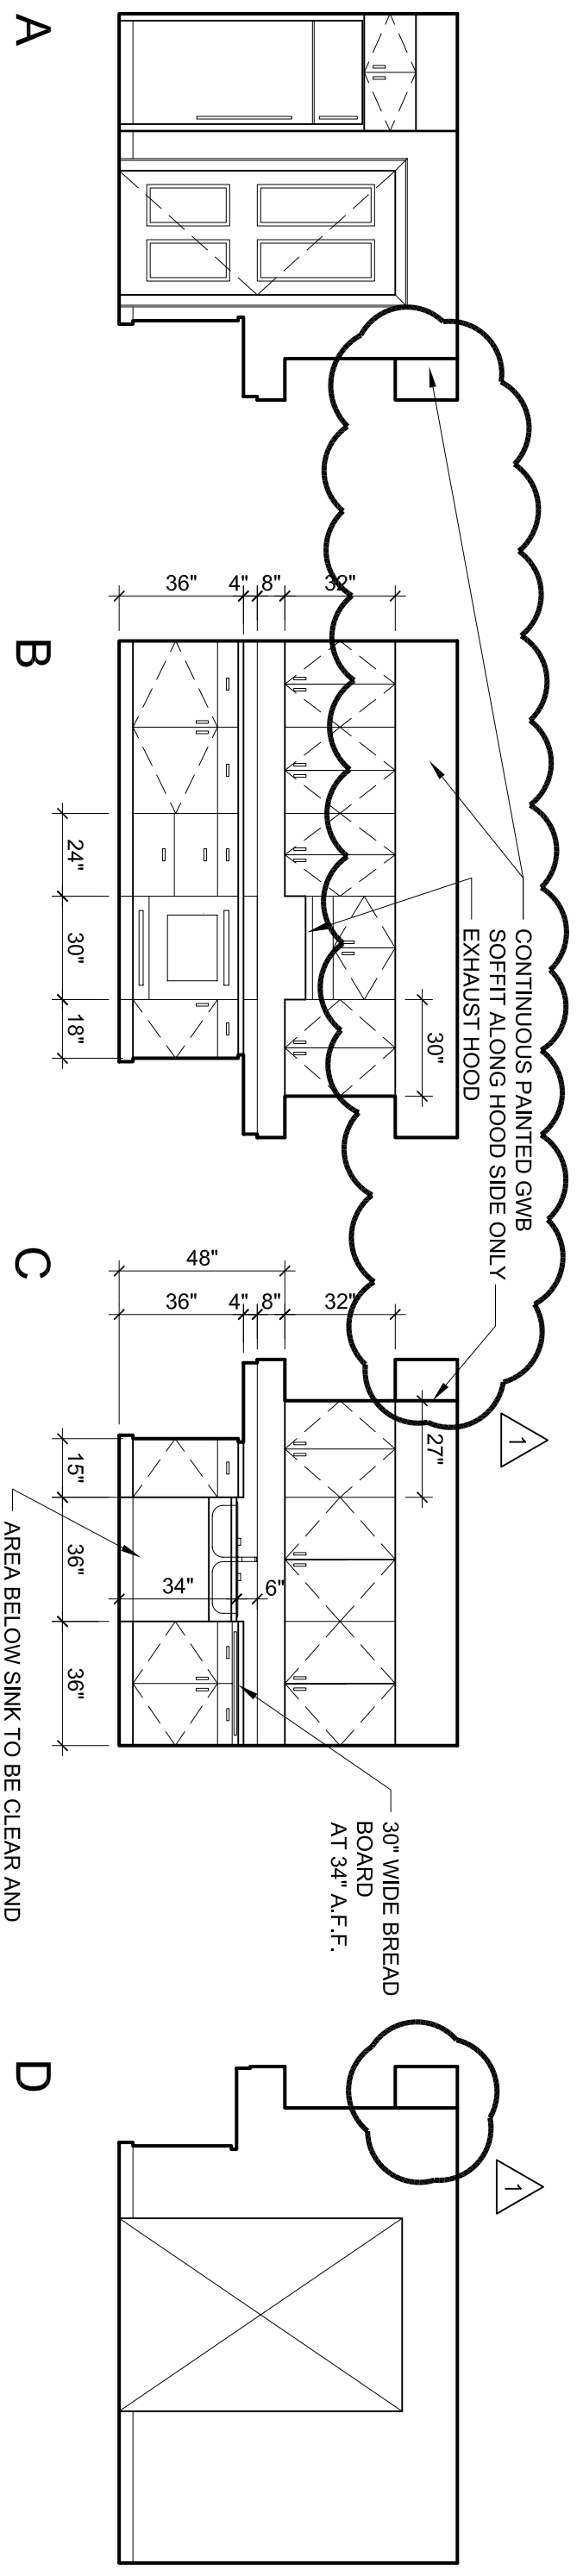

4 KITCHEN ELEVATIONS @ FRONT TOWNHOUSE UNIT (BACK UNIT REVERSED)
 A2-3 1/4" = 1'-0"

