


© 2005 TFH ARCHITECTS



ANDERSON STREET - BUILDING 2
PEOPLE'S REGIONAL OPPORTUNITY PROGRAM
PORTLAND, MAINE

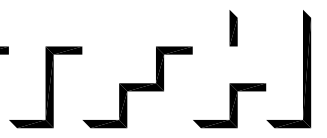

TFH ARCHITECTS
100 COMMERCIAL STREET
PORTLAND MAINE 04101
TELEPHONE 207 775 6141
ARCHITECTURE PLANNING

CONSULTANTS:

- CIVIL**
Foxham & Greer
170 US Route One
Falmouth, ME 04105
207-781-5242
- STRUCTURAL**
Structural Design Consulting
Five Balsam Lane
Falmouth, ME 04105-2448
207-478-6038
- MECHANICAL**
Whitney Engineering
10 Dunforth Place
Portland, ME 04102
207-453-2921
- ELECTRICAL**
Bennett Engineering
7 Bennett Road
Freeport, ME 04032
207-466-6476

REVISIONS:

DATE: 01/14/05

PROJECT No. 0406

DRAWN BY: SA


CHECKED BY: DAM

SCALE: 1/4" = 1'-0"


SHEET TITLE:
ELEVATIONS

A2.2

GENERAL NOTES:
1. ALL PENETRATIONS THROUGH VINYL SIDING TO RECEIVE 5/4" PVC PENETRATION TRIM PAD TO MATCH VINYL CLAPBOARD SPACING AND A MIN. OF 1" BEYOND PENETRATING DEVICE FLANGE.

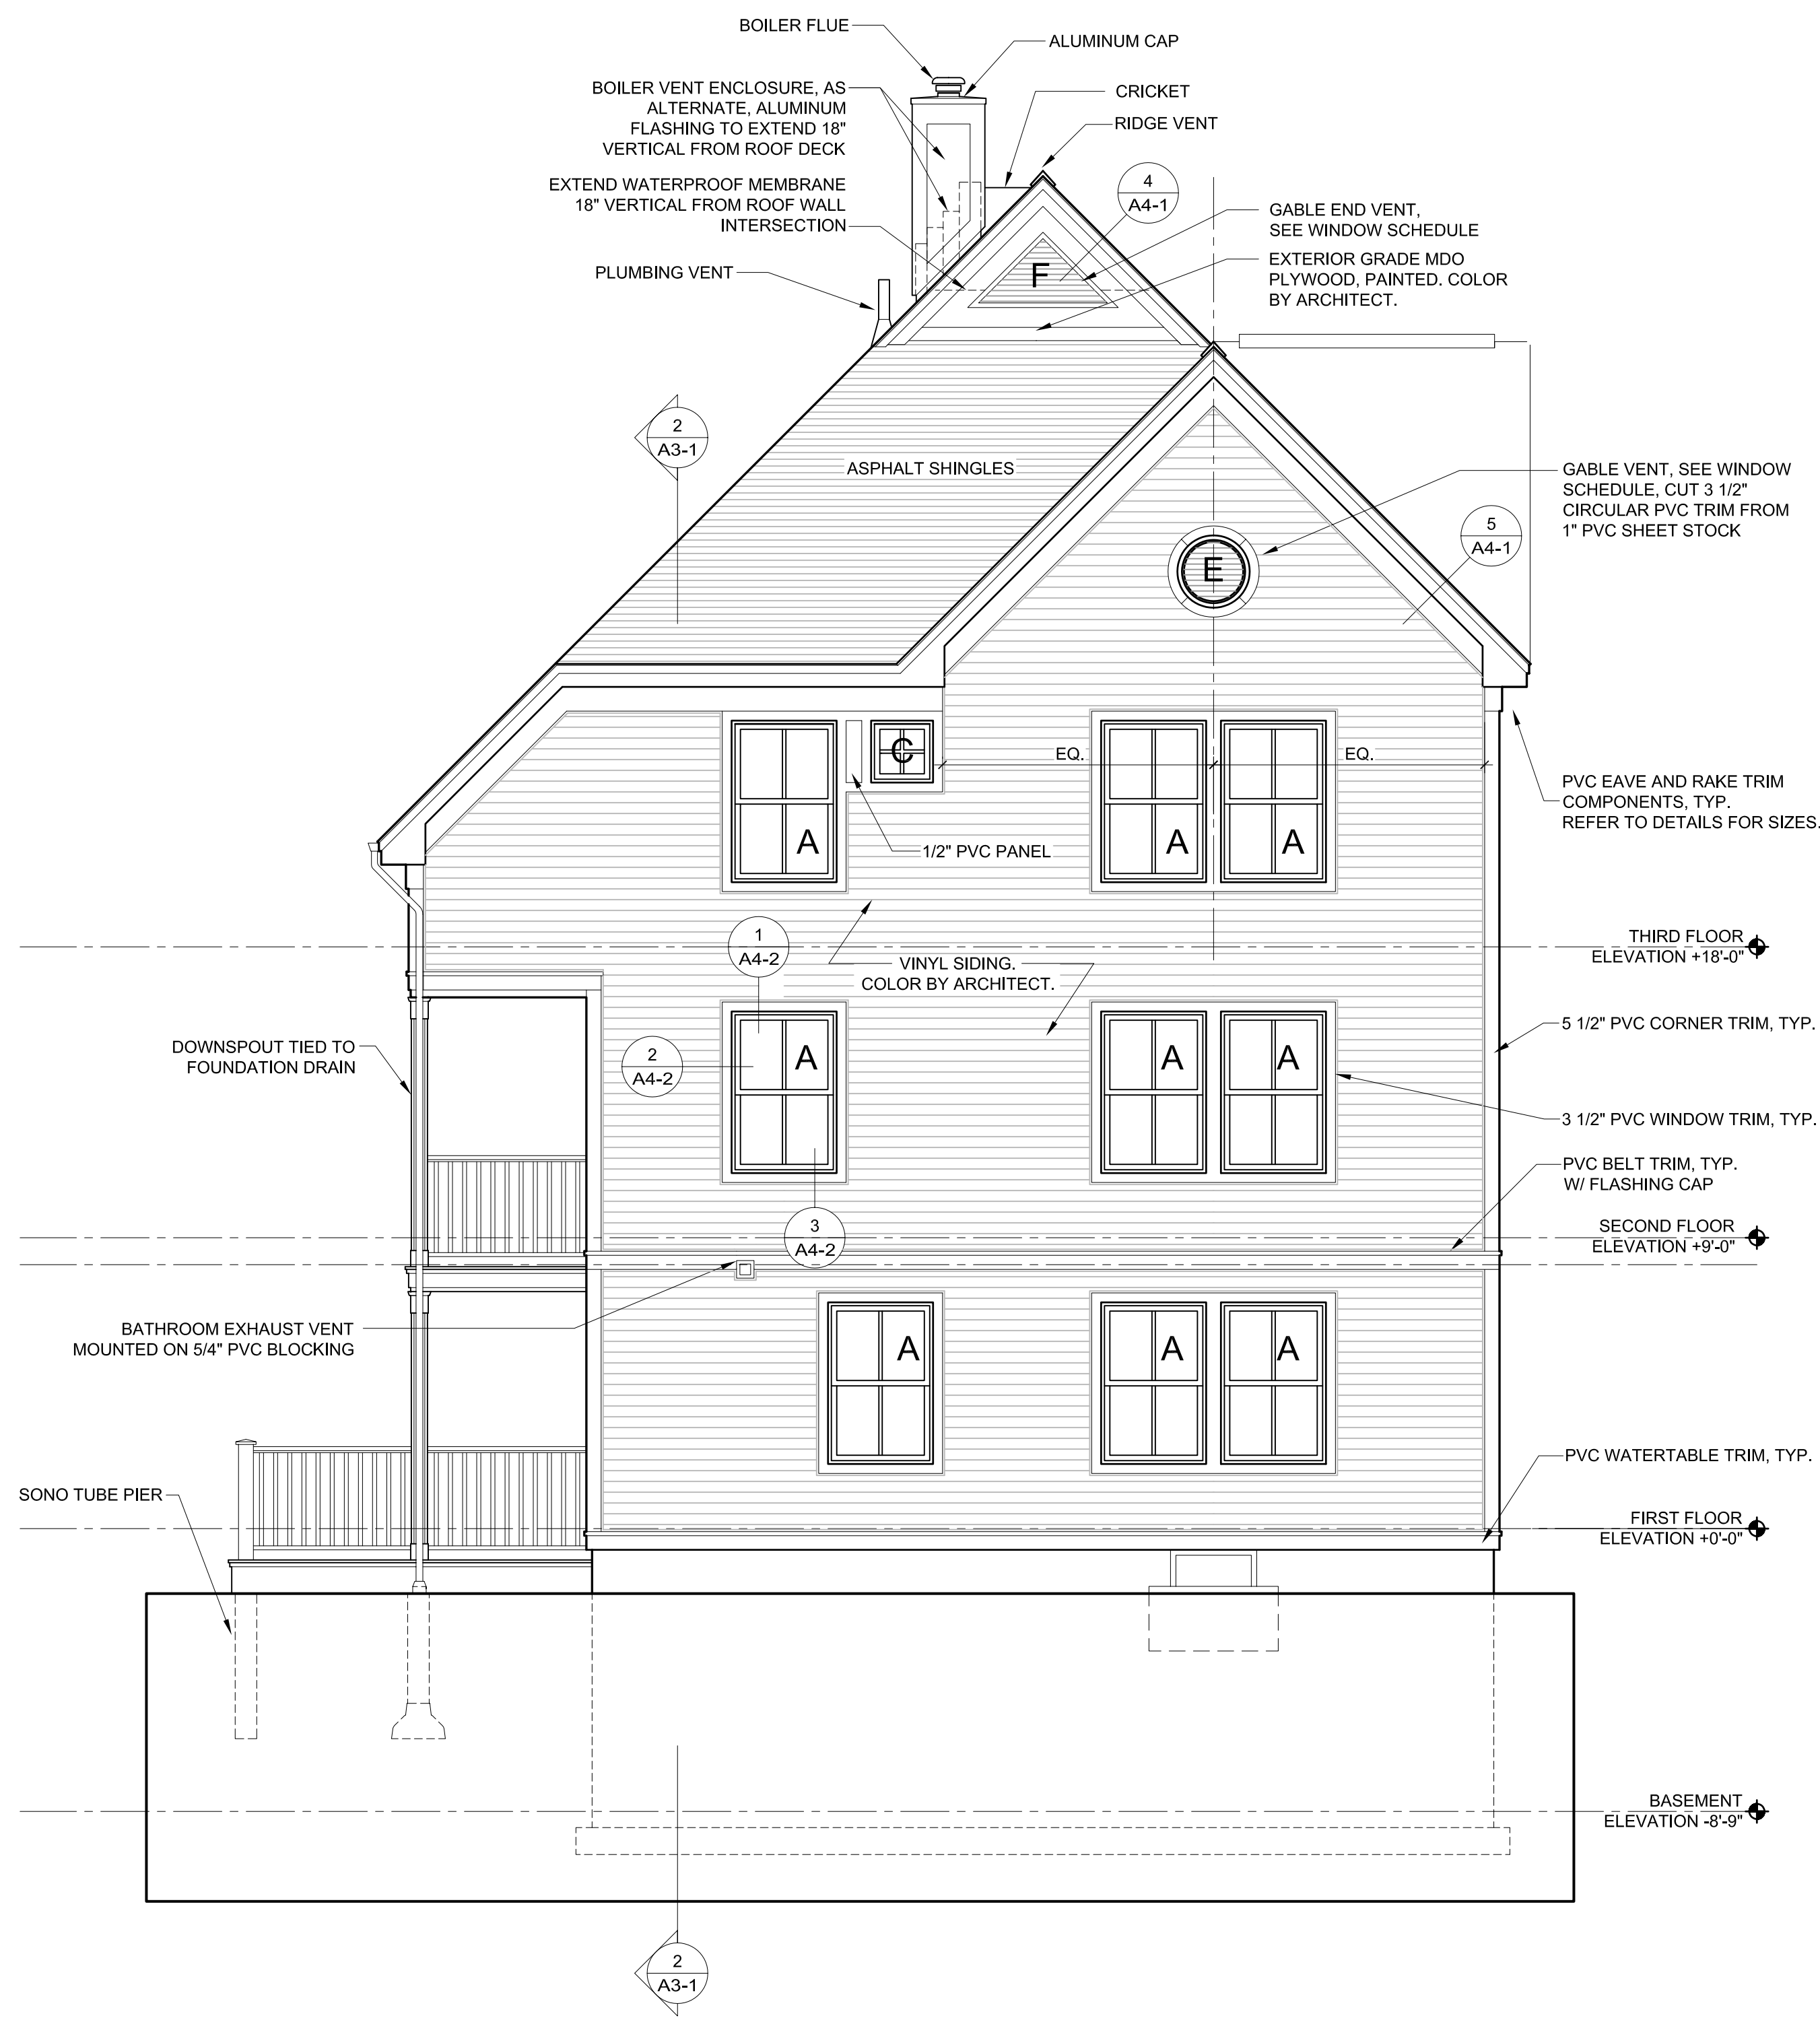

1 BACK
1/4" = 1'-0"

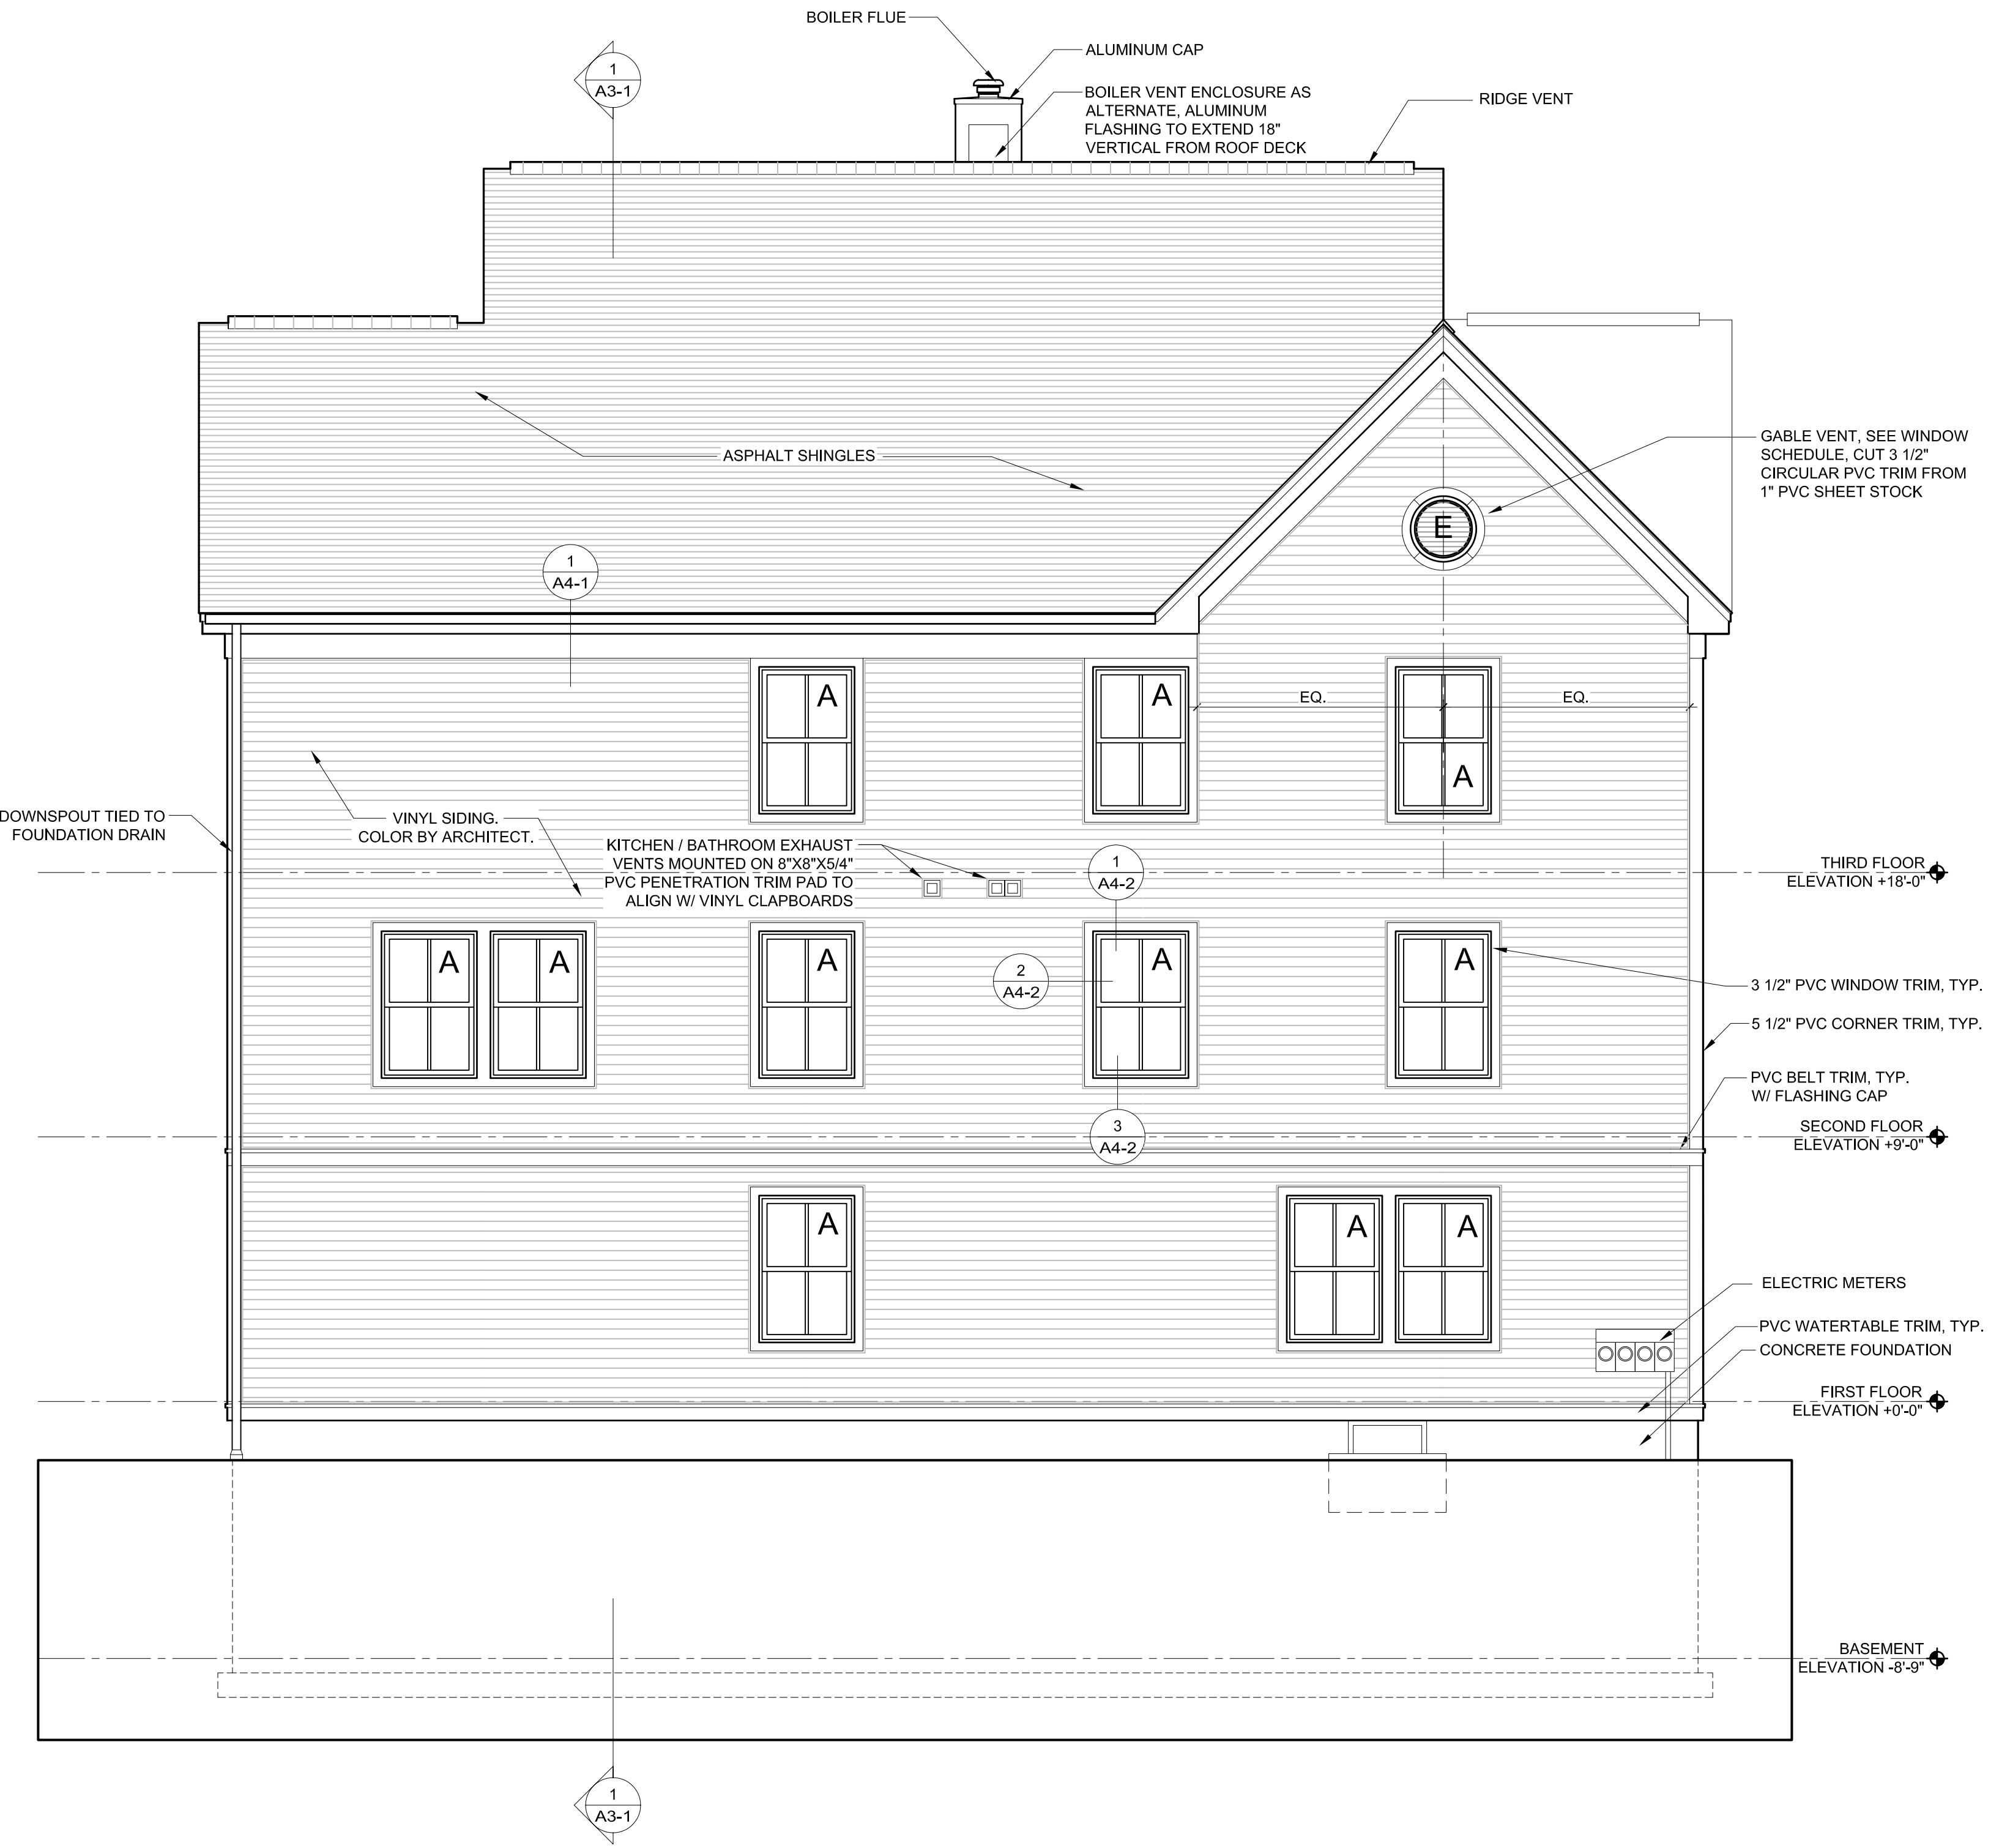

2 LEFT
1/4" = 1'-0"