

## ELECTRIC SYMBOL KEY

	DUPLEX RECEPTACLE, MOUNT 18" A.F.F.
	HALF SWITCHED DUPLEX RECEPTACLE
	RANGE RECEPTACLE - 50 AMP, 250 VOLT, 3P. GROUNDING TYPE, FLUSH MOUNTED
	GROUND FAULT RECEPTACLE
	REFRIGERATOR RECEPTACLE
	DUPLEX RECEPTACLE MOUNTED 42" ABOVE FINISH FLOOR
	WATER-RESISTANT RECEPTACLE
	DRYER OUTLET, 30 AMP, 250 VOLT, 3P. GROUNDING TYPE, FLUSH MOUNTED
	HOUSE CIRCUIT
	SINGLE POLE SWITCH
	SINGLE POLE SWITCH W/ RED PILOT LIGHT HANDLE
	THREE-WAY SWITCH
	CEILING MOUNTED LIGHT FIXTURE
	WALL MOUNTED LIGHT FIXTURE
	FLUORESCENT FIXTURE
	CEILING MOUNTED FLUORESCENT FIXTURE
	SELF CONTAINED EMERGENCY LIGHTING UNIT
	LIGHTING FIXTURES - CAPITAL LETTERS DENOTE TYPE AS PER LIGHTING FIXTURE SCHEDULE
	TELEPHONE OUTLET
	CABLE TELEVISION / DATA OUTLET
	SINGLE STATION SMOKE DETECTOR, w/ 90 db. HORN, TANDEM CONNECTION, 120 VOLT
	HEAT DETECTOR
	JUNCTION BOX - "RH" DENOTES RANGE HOOD, "EF" DENOTES EXHAUST FAN
	WATERPROOF
	ELECTRICAL PANEL
	ELECTRICAL METER

## LIGHTING FIXTURE SCHEDULE

TYPE	DESCRIPTION	LAMPS, QUANTITY & TYPE	REMARKS
A	PROGRESS *P7307-60	1 - 32W FC12T9	SURFACE MOUNTED
B	PROGRESS *P7376-30	2 - 13W CF	SURFACE MOUNTED - KITCHEN
C	PROGRESS *P7014-30	2 - G8 T5	UNDERCABINET LIGHTS
D	PROGRESS *P7312-30	2 - 75W MED. BASE	SURFACE MOUNTED - BEDROOM
E	PROGRESS *P7128-30	1 - F20T12	WALL MOUNTED ABOVE MIRROR
F	PROGRESS *7375-30	2 - 7W TT CF	SURFACE MOUNTED
G	PROGRESS *P7313-10WB	2 - 13W TWIN TUBE CF	SURFACE MOUNTED - ENTRY HALL AND OPEN CIRCULATION
H	PROGRESS *P7303-30	2 - 9W TWIN TUBE CF	SURFACE MOUNTED - EXTERIOR CEILING
I	PROGRESS* 7312-10	2 - 13W TWIN TUBE CF	SURFACE MOUNTED - DINING
J	DAY-BRITE *NL 1 15 120	1 - 15W T12	SURFACE MOUNTED - CLOSET, LAUNDRY
K	METALUX *WS-232A-120-EB8	2 - F32T8	SURFACE MOUNTED

P-1 SUB PANEL BOX 100 AMP 120/240 VOLTS					
CIRCUIT SCHEDULE					
USE	WIRE SIZE	BREAKER	WIRE SIZE	USE	
REFRIGERATOR OUTLET	12/2 1	20A	20A	12/2	SMOKE DETECTORS AND LIGHTS
KITCHEN LIGHTS	12/2 3	20A	20A	4 12/2	COUNTER OUTLETS (G.F.)
LIVING ROOM OUTLETS	12/2 5	20A	20A	6 12/2	COUNTER OUTLETS (G.F.)
LIVING ROOM LIGHTS	12/2 7	20A	20A	8 12/2	DINING ROOM OUTLETS
BDR. #2 LIGHTS AND OUTLETS (AFI)	12/2 9	20A	20A	10 12/2	DINING ROOM LIGHT
BDR. #1 LIGHTS AND OUTLETS (AFI)	12/2 11	20A	20A	12 12/2	BATH #1 OUTLET (G.F.)
BDR. #3 LIGHTS AND OUTLETS (AFI)	12/2 13	20A	20A	14 12/2	BATH #2 OUTLET (G.F.)
BATH #2 LIGHTS	12/2 15	20A	20A	16 12/2	PORCH OUTLET (G.F.)
BATH #1 LIGHTS	12/2 17	20A	20A	18 12/2	PORCH LIGHTS
TENANT STORAGE LIGHTS	12/2 19	20A	20		
	21		22 8/3	RANGE	
	23		24 *	* *	

P-3 SUB PANEL BOX 100 AMP 120/240 VOLTS					
CIRCUIT SCHEDULE					
USE	WIRE SIZE	BREAKER	WIRE SIZE	USE	
REFRIGERATOR OUTLET	12/2 1	20A	20A	2 12/2	SMOKE DETECTORS AND LIGHTS
KITCHEN LIGHTS	12/2 3	20A	20A	4 12/2	COUNTER OUTLETS (G.F.)
LIVING ROOM OUTLETS	12/2 5	20A	20A	6 12/2	COUNTER OUTLETS (G.F.)
LIVING ROOM LIGHTS	12/2 7	20A	20A	8 12/2	DINING ROOM OUTLETS
BDR. #2 LIGHTS AND OUTLETS (AFI)	12/2 9	20A	20A	10 12/2	DINING ROOM LIGHT
BDR. #1 LIGHTS AND OUTLETS (AFI)	12/2 11	20A	20A	12 12/2	BATH #1 OUTLET (G.F.)
BDR. #3 LIGHTS AND OUTLETS (AFI)	12/2 13	20A	20A	14 12/2	BATH #2 OUTLET (G.F.)
BDR. #4 LIGHTS AND OUTLETS (AFI)	12/2 15	20A	20A	16 12/2	PORCH OUTLET (G.F.)
BATH #2 LIGHTS	12/2 17	20A	20A	18 12/2	PORCH LIGHTS
BATH #1 LIGHTS	12/2 19	20A	20		
TENANT STORAGE LIGHTS	12/2 21	20A	22 8/3	RANGE	
	23		24 *	* *	


P-2 SUB PANEL BOX 100 AMP 120/240 VOLTS					
CIRCUIT SCHEDULE					
USE	WIRE SIZE	BREAKER	WIRE SIZE	USE	
REFRIGERATOR OUTLET	12/2 1	20A	20A	2 12/2	SMOKE DETECTORS AND LIGHTS
KITCHEN LIGHTS	12/2 3	20A	20A	4 12/2	COUNTER OUTLETS (G.F.)
LIVING ROOM OUTLETS	12/2 5	20A	20A	6 12/2	COUNTER OUTLETS (G.F.)
LIVING ROOM LIGHTS	12/2 7	20A	20A	8 12/2	DINING ROOM OUTLETS
BDR. #2 LIGHTS AND OUTLETS (AFI)	12/2 9	20A	20A	10 12/2	DINING ROOM LIGHT
BDR. #1 LIGHTS AND OUTLETS (AFI)	12/2 11	20A	20A	12 12/2	BATH #1 OUTLET (G.F.)
BDR. #3 LIGHTS AND OUTLETS (AFI)	12/2 13	20A	20A	14 12/2	BATH #2 OUTLET (G.F.)
BATH #2 LIGHTS	12/2 15	20A	20A	16 12/2	PORCH OUTLET (G.F.)
BATH #1 LIGHTS	12/2 17	20A	20A	18 12/2	PORCH LIGHTS
TENANT STORAGE LIGHTS	12/2 19	20A	20		
	21		22 8/3	RANGE	
	23		24 *	* *	

P-4 SUB PANEL BOX 100 AMP 120/240 VOLTS					
CIRCUIT SCHEDULE					
USE	WIRE SIZE	BREAKER	WIRE SIZE	USE	
REFRIGERATOR OUTLET	12/2 1	20A	20A	2 12/2	SMOKE DETECTORS AND LIGHTS
KITCHEN LIGHTS	12/2 3	20A	20A	4 12/2	COUNTER OUTLETS (G.F.)
LIVING ROOM OUTLETS	12/2 5	20A	20A	6 12/2	COUNTER OUTLETS (G.F.)
LIVING ROOM LIGHTS	12/2 7	20A	20A	8 12/2	DINING ROOM OUTLETS
BDR. #2 LIGHTS AND OUTLETS (AFI)	12/2 9	20A	20A	10 12/2	DINING ROOM LIGHT
BDR. #1 LIGHTS AND OUTLETS (AFI)	12/2 11	20A	20A	12 12/2	BATH #1 OUTLET (G.F.)
BDR. #3 LIGHTS AND OUTLETS (AFI)	12/2 13	20A	20A	14 12/2	BATH #2 OUTLET (G.F.)
BDR. #4 LIGHTS AND OUTLETS (AFI)	12/2 15	20A	20A	16 12/2	PORCH OUTLET (G.F.)
BATH #2 LIGHTS	12/2 17	20A	20A	18 12/2	PORCH LIGHTS
BATH #1 LIGHTS	12/2 19	20A	20		
TENANT STORAGE LIGHTS	12/2 21	20A	22 8/3	RANGE	
	23		24 *	* *	

## NOTES:

- THIS IS A SCHEMATIC DESIGN FOR CONCEPT ONLY. FINAL CIRCUITRY AND INSTALLATION WILL BE THE RESPONSIBILITY OF THE INSTALLER. SUBMIT FINAL ELECTRIC DRAWINGS TO ARCHITECT PRIOR TO INSTALLATION FOR APPROVAL.
- ALL BEDROOM RECEPTACLES TO BE ARC FAULT PROTECTED.
- GROUND FAULT CIRCUIT INTERRUPTOR RECEPTACLES ONLY IN KITCHENS, BATHROOMS AND LAUNDRY ROOMS
- 20 AMP CIRCUITS MINIMUM.
- 12 GAUGE WIRE MINIMUM.
- ALL RECEPTACLES AND TELEPHONE JACKS TO BE INSTALLED AT 12" O.C. FROM THE FLOOR UNLESS OTHERWISE NOTED.
- OUTLETS IN DEMISING WALLS OF UNITS SHALL BE FIRE STOPPED TO MEET RATING OF WALL.
- INSTALL (2) TYPE "CC" FIXTURES IN ATTIC. INSTALL SWITCH AT ACCESS POINT.
- INSTALL (2) 200 DEG. FIXED TEMP. HEAT DETECTORS IN ATTIC.


SERVICE PANEL SUB PANEL BOX 150 AMP 120/240 VOLTS					
CIRCUIT SCHEDULE					
USE	WIRE SIZE	BREAKER	WIRE SIZE	USE	
GARAGE LIGHTS & OUTLETS (G.F.I.)	12/2 1	20A	20A	2 12/2	EXTERIOR LIGHTS
MED. ROOM LIGHTS & OUTLET (G.F.I.)	12/2 3	20A	20A	4 12/2	EXTERIOR OUTLETS (G.F.I.)
BOILER	12/2 5	20A	20A	6 12/2	LAUNDRY LIGHTS & OUTLETS (G.F.I.)
	7	20A	8		
	9	20A	10		
	11		20A	12 12/2	WASHER #1 (G.F.I.)
	13		20A	14 12/2	WASHER #2 (G.F.I.)
	15		20A	16	
	17			18 10/3	DRYER #1
	19			20	*
	21			22 10/3	DRYER #1
	23			24 *	* *

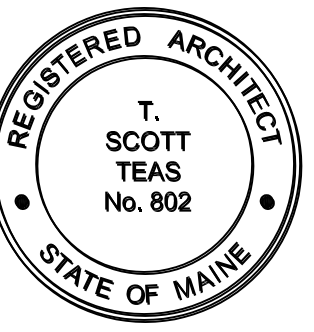

© 2005 TFH ARCHITECTS



CUMBERLAND AVENUE - SOUTH ANDERSON STREET  
 PEOPLE'S REGIONAL OPPORTUNITY PROGRAM  
 PORTLAND, MAINE

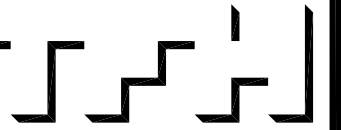

TFH ARCHITECTS  
 100 COMMERCIAL STREET  
 PORTLAND MAINE 04101  
 TELEPHONE 207 775 6141  
 ARCHITECTURE PLANNING

## CONSULTANTS:

**CIVIL**  
 Pinham & Greer  
 170 US Route One  
 Falmouth, ME 04105  
 207-781-6242

**STRUCTURAL**  
 Structural Design Consulting  
 Five Balmers Lane  
 Falmouth, ME 04105-2448  
 207-678-8038

**MECHANICAL**  
 Wilbur Engineering  
 10 Denford Place  
 Portland, ME 04102  
 207-633-2921

**ELECTRICAL**  
 Bennett Engineering  
 7 Bennett Road  
 Freeport, ME 04032  
 207-866-9475

## REVISIONS:

DATE: 01/14/05  
 PROJECT No.: 0203  
 DRAWN BY: SA  
 CHECKED BY: DAM  
 SCALE: AS NOTED

## SHEET TITLE:

SCHEDULES  
 LEGEND

E1.0