


41 Fox Street: Plot Plan

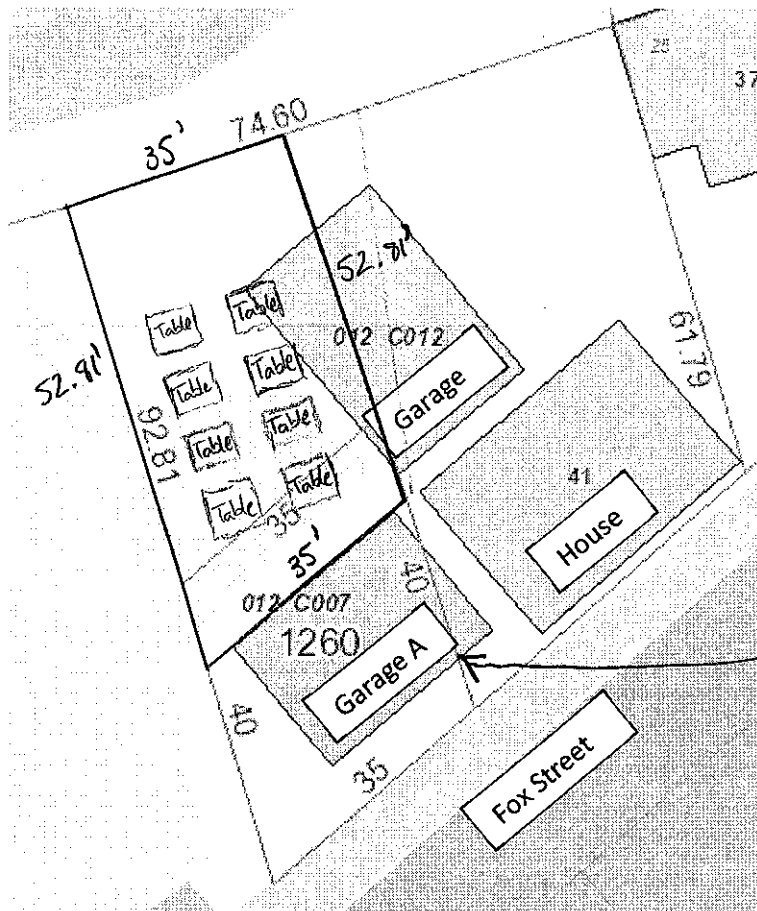

Scale: 2 inches = 50 ft



Notes:

- This application is for outdoor seating at our tasting room.
- All tables above will be picnic tables that seat 4.
- Total square footage is 1,849 ft².
- We will use freestanding barrels holding rope to section off the dimensions for outdoor area shown above (example drawing can be seen below).

