




A PLAN VIEW, FLUSH MOUNT ON PITCHED ROOF
 Scale: 1" = 1'-0"

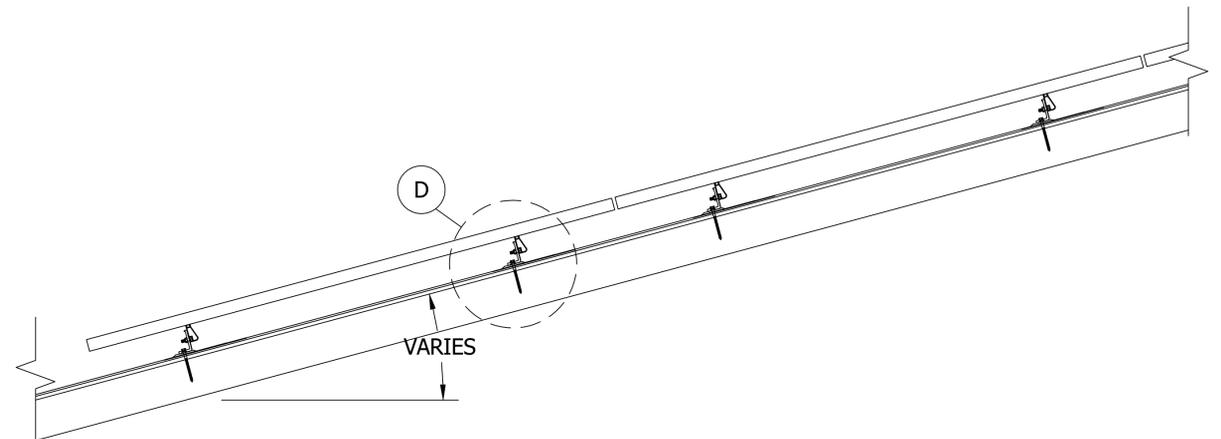


B SIDE VIEW, FLUSH MOUNT ON PITCHED ROOF
 Scale: 1" = 1'-0"

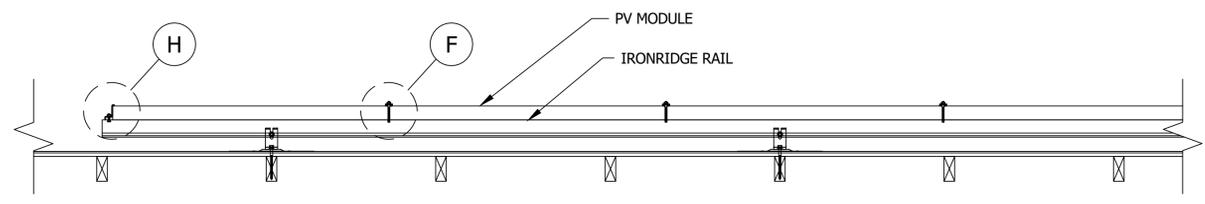


C FRONT VIEW, FLUSH MOUNT ON PITCHED ROOF
 Scale: 1" = 1'-0"

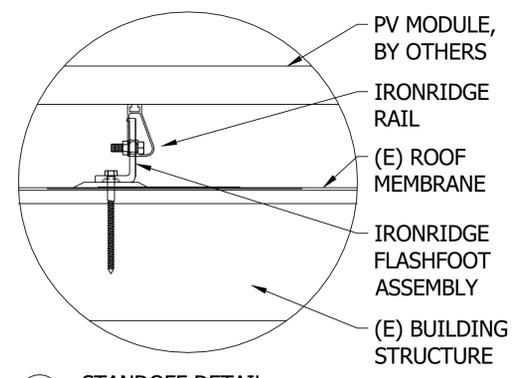


D STANDOFF DETAIL
 Scale: 3" = 1'-0"

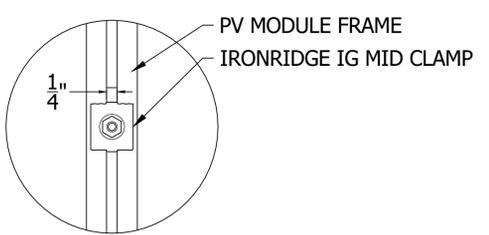


E DETAIL, MID CLAMP PLAN
 Scale: 6" = 1'-0"

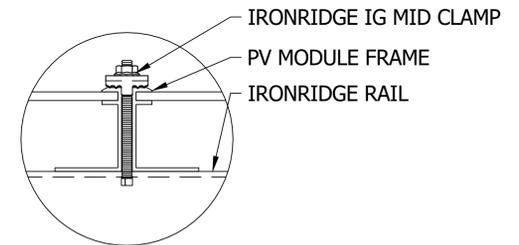


F DETAIL, MID CLAMP FRONT
 Scale: 6" = 1'-0"

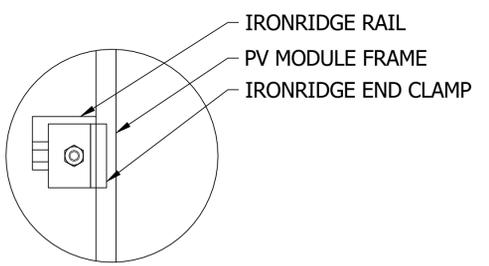


G DETAIL, END CLAMP PLAN
 Scale: 6" = 1'-0"

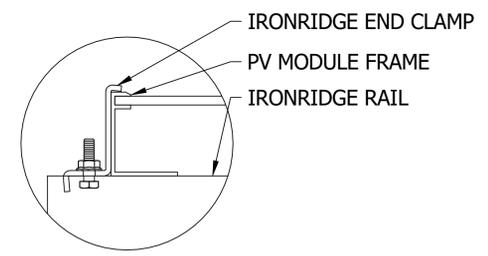


H DETAIL, END CLAMP FRONT
 Scale: 6" = 1'-0"

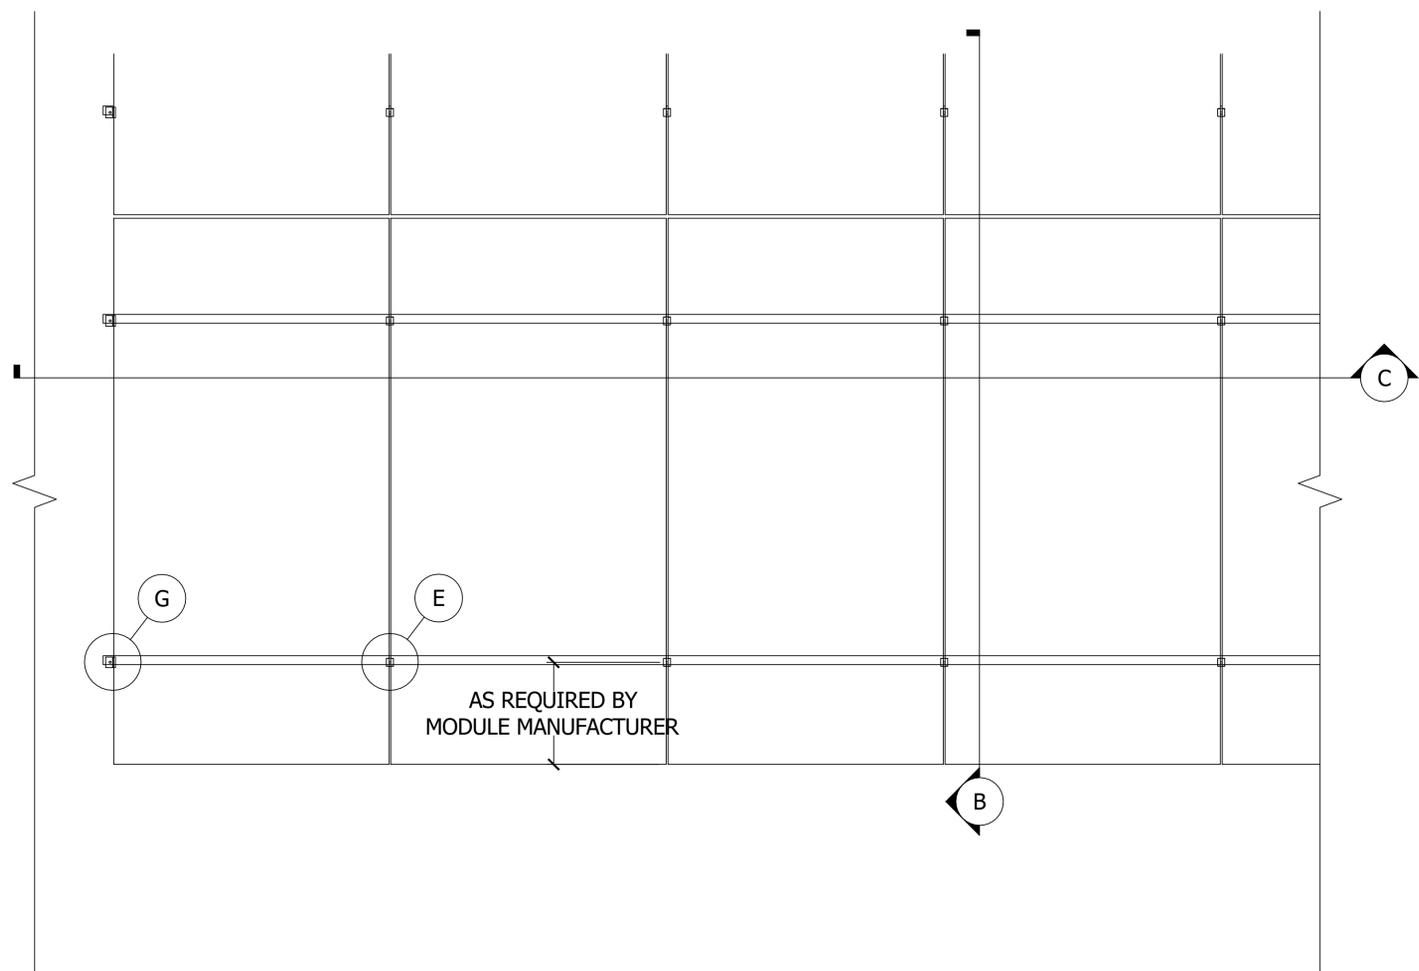


A PLAN VIEW, FLUSH MOUNT ON FLAT ROOF
Scale: 1" = 1'-0"

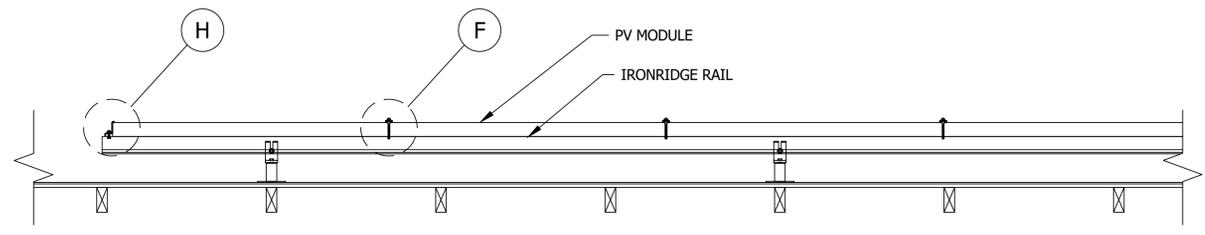


C FRONT VIEW, FLUSH MOUNT ON FLAT ROOF
Scale: 1" = 1'-0"

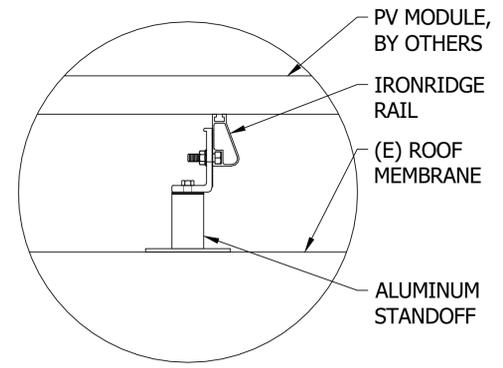


D STANDOFF DETAIL
Scale: 3" = 1'-0"

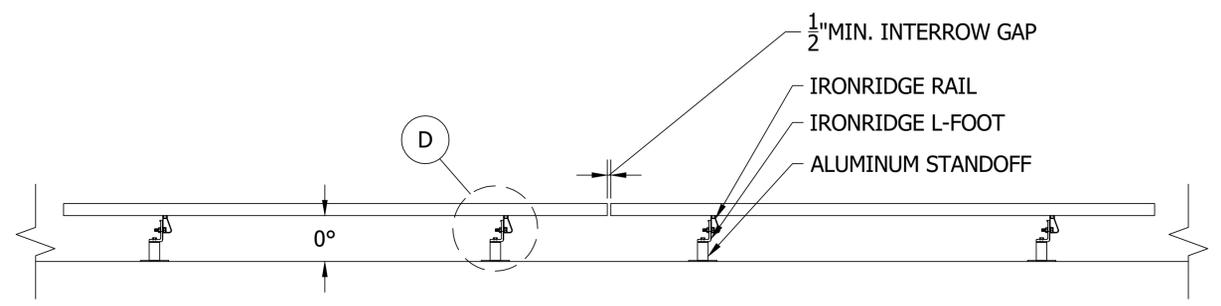


B SIDE VIEW, FLUSH MOUNT ON FLAT ROOF
Scale: 1" = 1'-0"

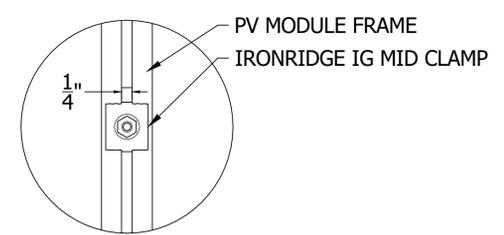


E DETAIL, MID CLAMP PLAN
Scale: 6" = 1'-0"

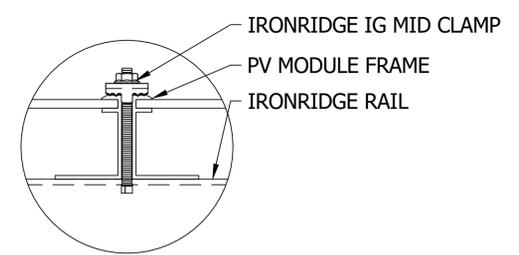


F DETAIL, MID CLAMP FRONT
Scale: 6" = 1'-0"

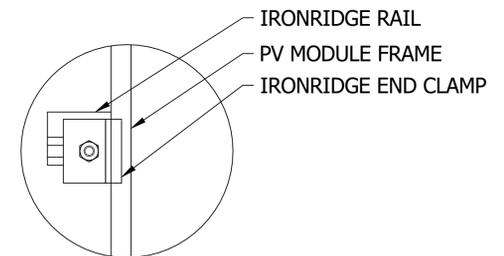


G DETAIL, END CLAMP PLAN
Scale: 6" = 1'-0"

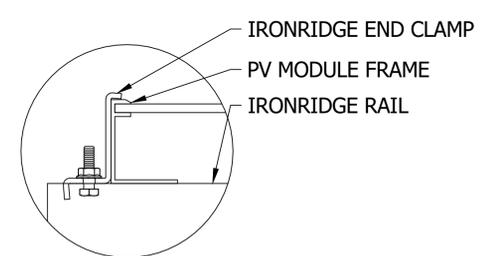


H DETAIL, END CLAMP FRONT
Scale: 6" = 1'-0"

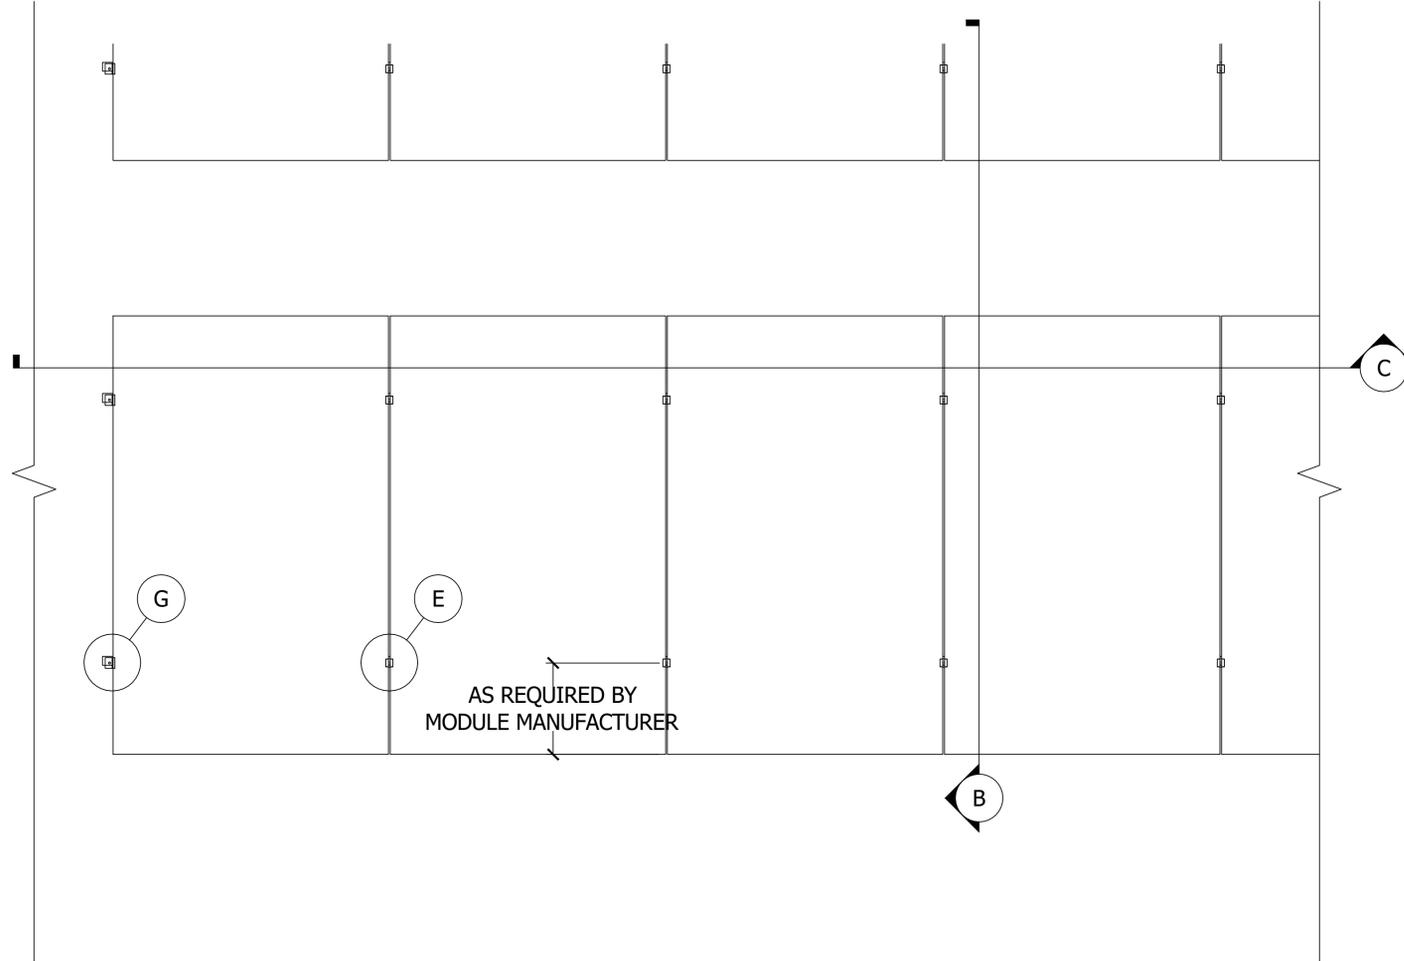


A PLAN VIEW, TILT MOUNT ON FLAT ROOF
Scale: 1" = 1'-0"

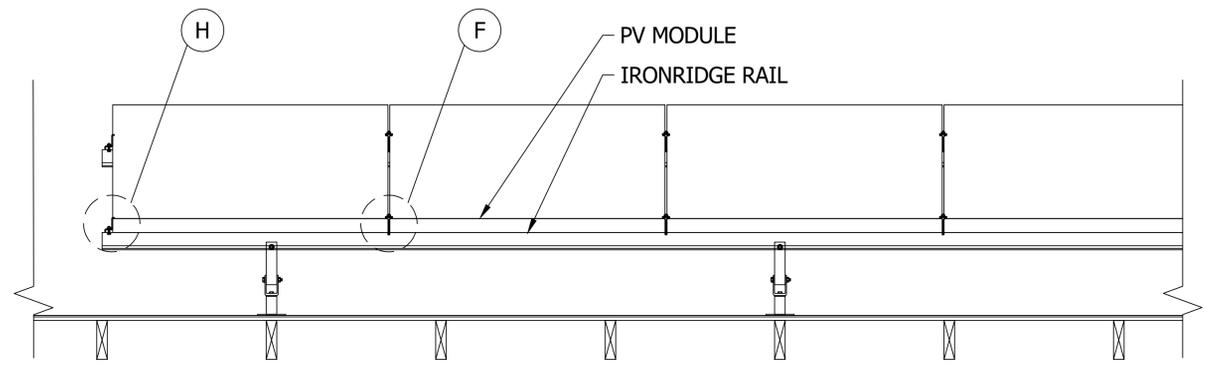


C FRONT VIEW, TILT MOUNT ON FLAT ROOF
Scale: 1" = 1'-0"

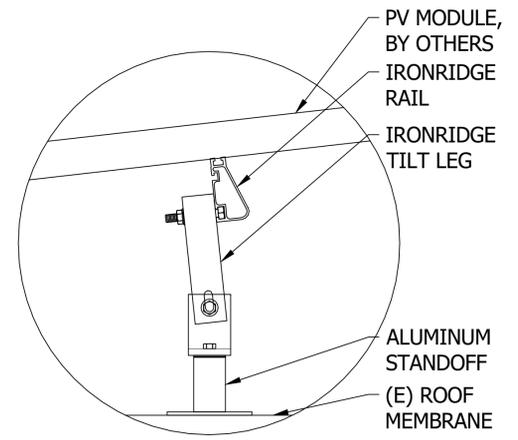


D STANDOFF DETAIL
Scale: 3" = 1'-0"

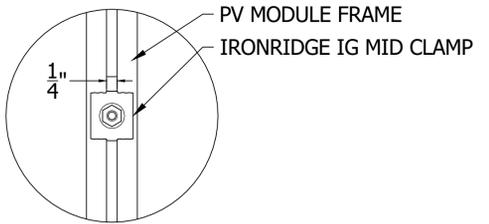


E DETAIL, MID CLAMP PLAN
Scale: 6" = 1'-0"

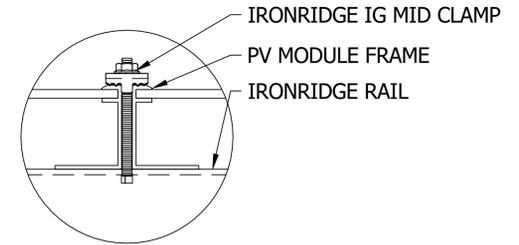


F DETAIL, MID CLAMP FRONT
Scale: 6" = 1'-0"

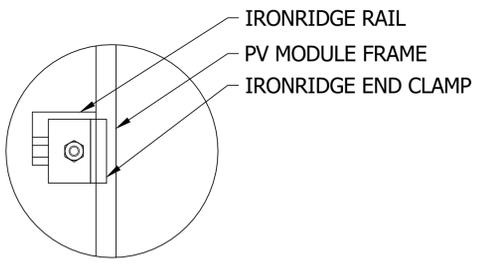

G DETAIL, END CLAMP PLAN
Scale: 6" = 1'-0"

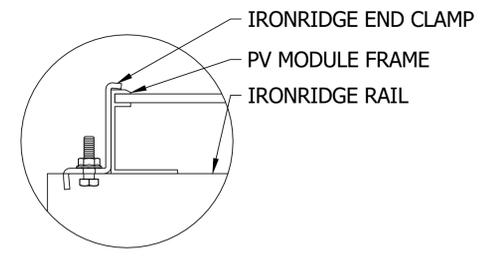

H DETAIL, END CLAMP FRONT
Scale: 6" = 1'-0"

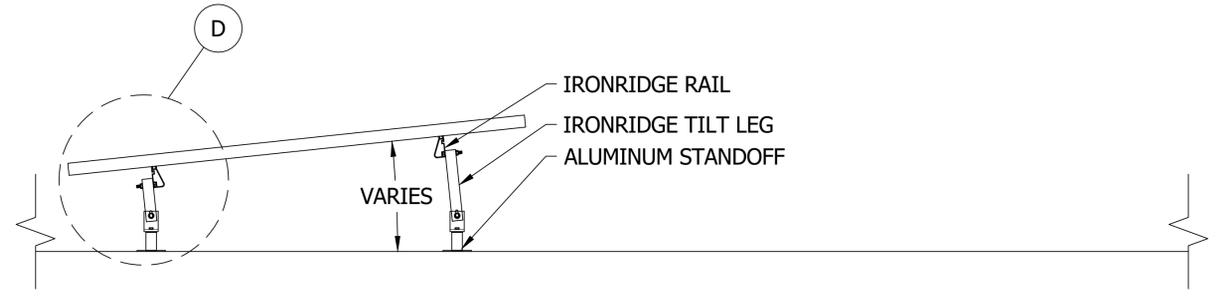


B SIDE VIEW, TILT MOUNT ON FLAT ROOF
Scale: 1" = 1'-0"




Reviewed for Code Compliance
Inspection Division
Approved with Conditions

Date: 01/05/16


IRONRID
1495 ZEPHYR
HAYWARD, CA 94541
800.227.9523 | ironrid

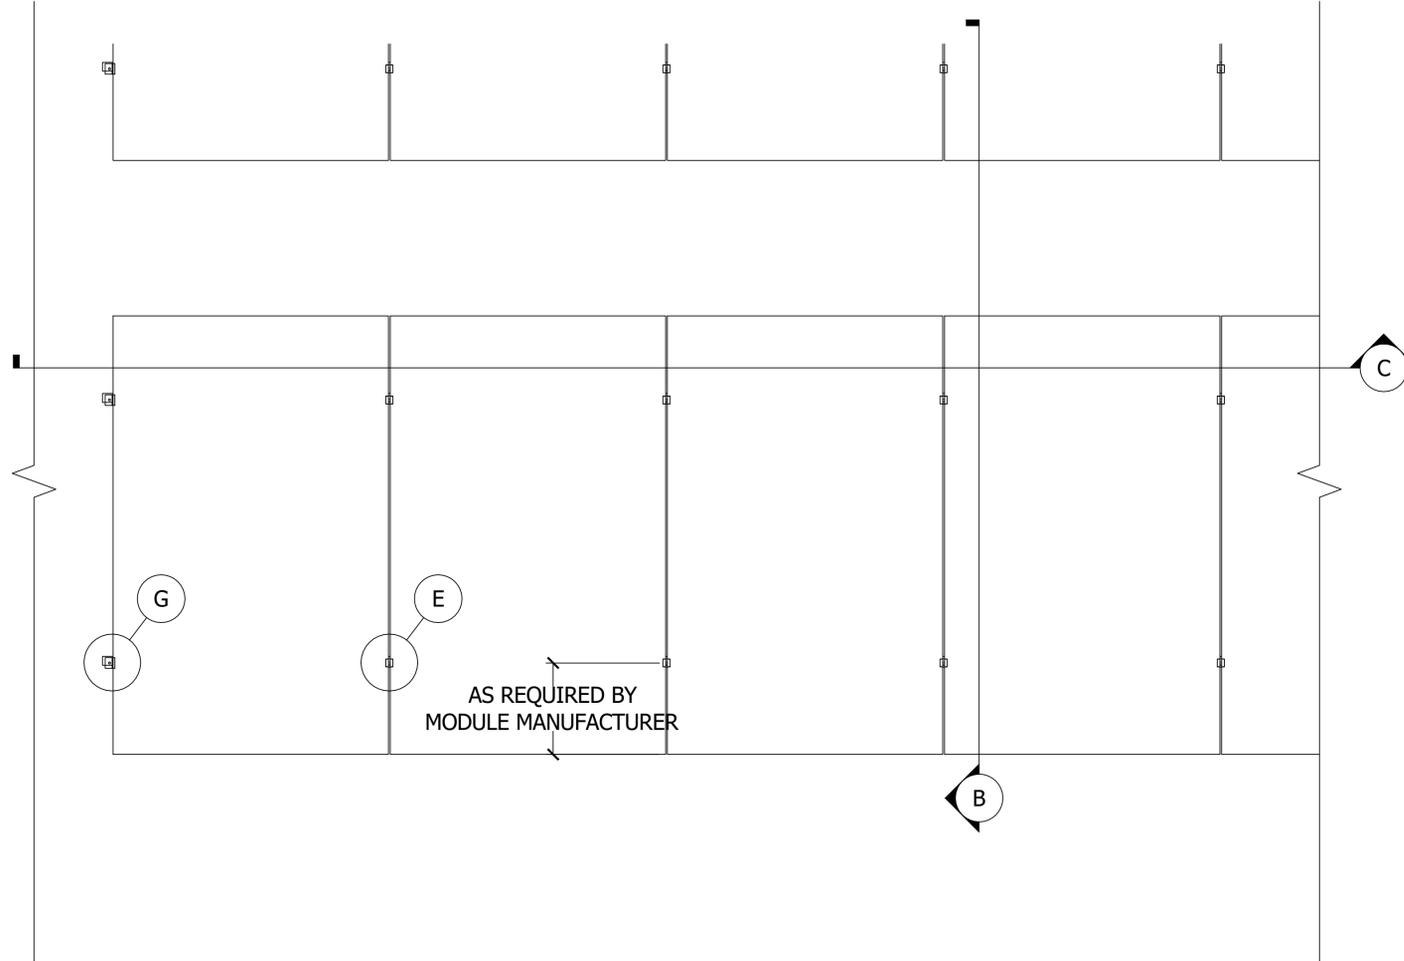


A PLAN VIEW, TILT MOUNT ON FLAT ROOF
Scale: 1" = 1'-0"

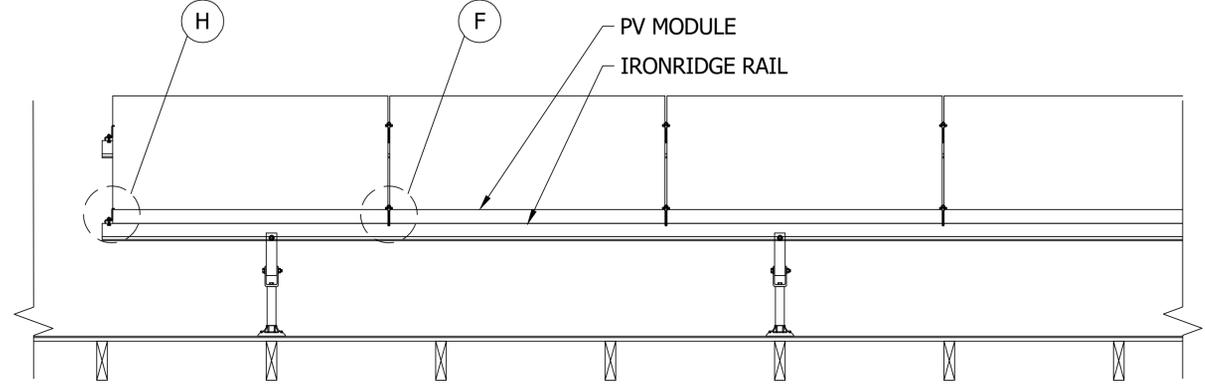


C FRONT VIEW, TILT MOUNT ON FLAT ROOF
Scale: 1" = 1'-0"

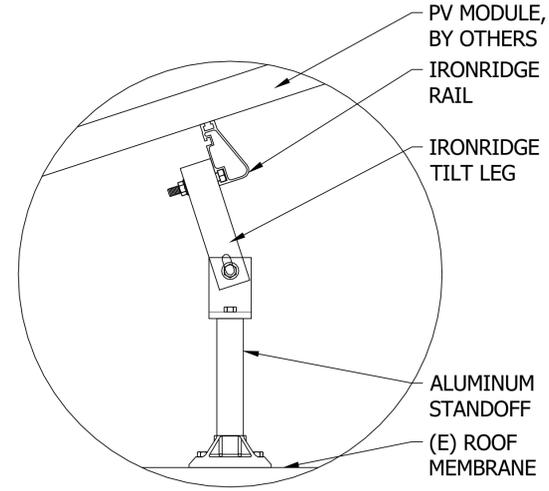


D STANDOFF DETAIL
Scale: 3" = 1'-0"

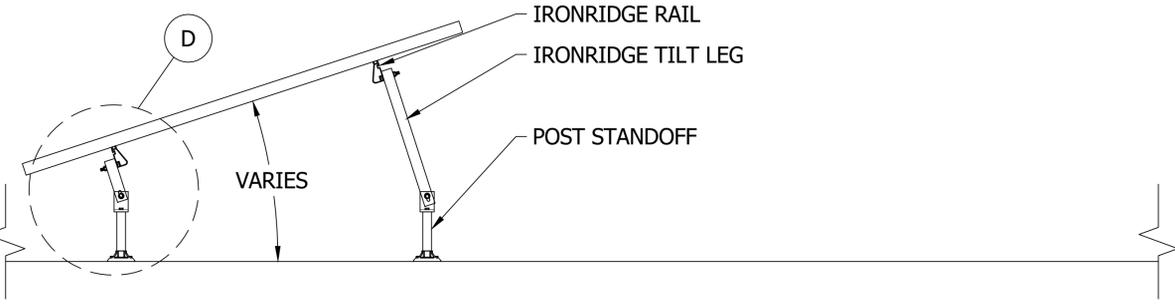


B SIDE VIEW, TILT MOUNT ON FLAT ROOF
Scale: 1" = 1'-0"

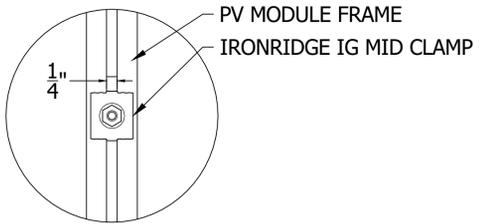


E DETAIL, MID CLAMP PLAN
Scale: 6" = 1'-0"

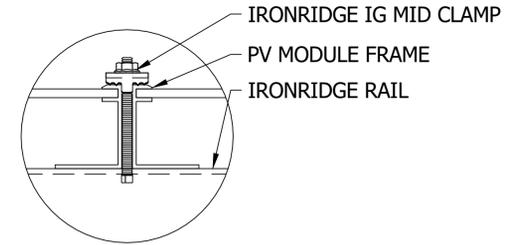

F DETAIL, MID CLAMP FRONT
Scale: 6" = 1'-0"

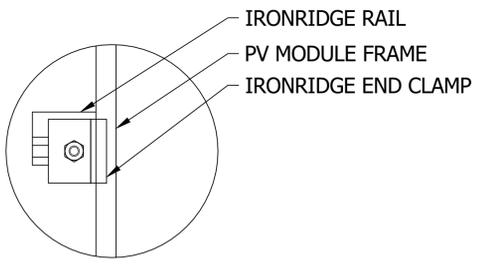


G DETAIL, END CLAMP PLAN
Scale: 6" = 1'-0"

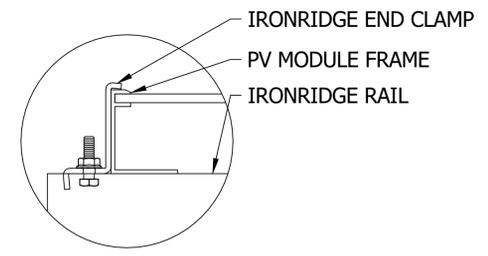


H DETAIL, END CLAMP FRONT
Scale: 6" = 1'-0"

GENERAL NOTES
• Roof's ability to withstand imposed loads to be determined by others
DRAWING NAME
IRONRIDGE ROOF MOUNT SYSTEM DETAILS
SHEET SIZE 36X24
SHEET NO. IR RM4

TILT LEG CONFIGURATIONS:
ACTUAL TILT RANGES AND CLEARANCES ABOVE ROOF WILL VARY BASED ON ACTUAL MODULE AND STANDOFF POST EMPLOYED, GENERIC 60-CELL (65") SHOWN BELOW
ALWAYS USE 6" SOUTH LEG

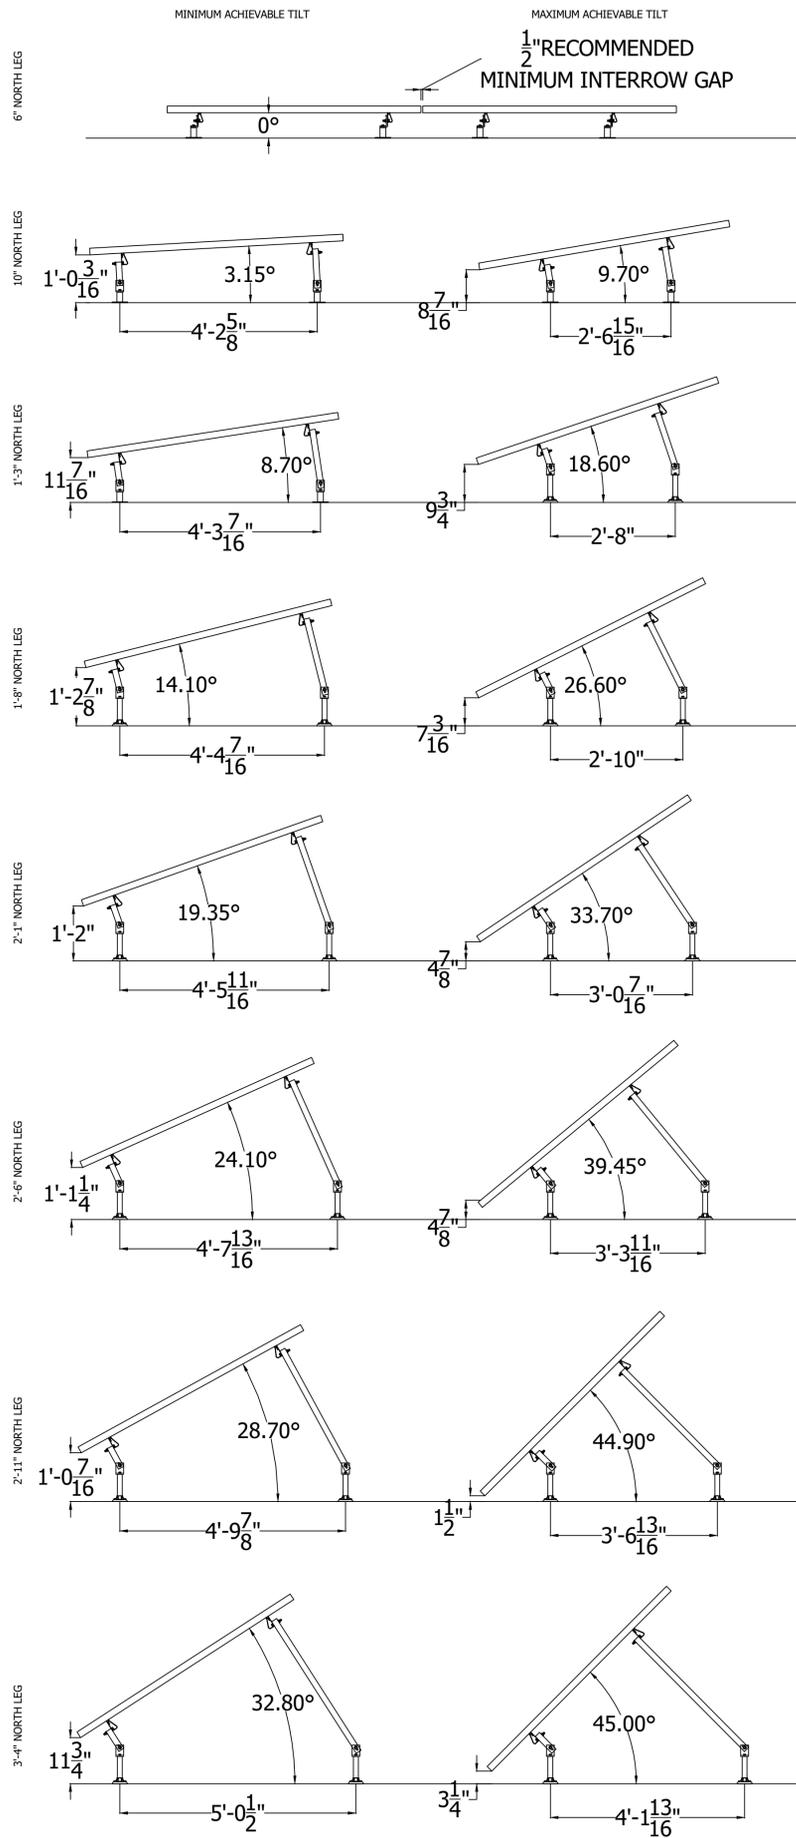

TILT LEG CONFIGURATIONS:
ACTUAL TILT RANGES AND CLEARANCES ABOVE ROOF WILL VARY BASED ON ACTUAL MODULE AND STANDOFF POST EMPLOYED, GENERIC 72-CELL (77") SHOWN BELOW
ALWAYS USE 6" SOUTH LEG

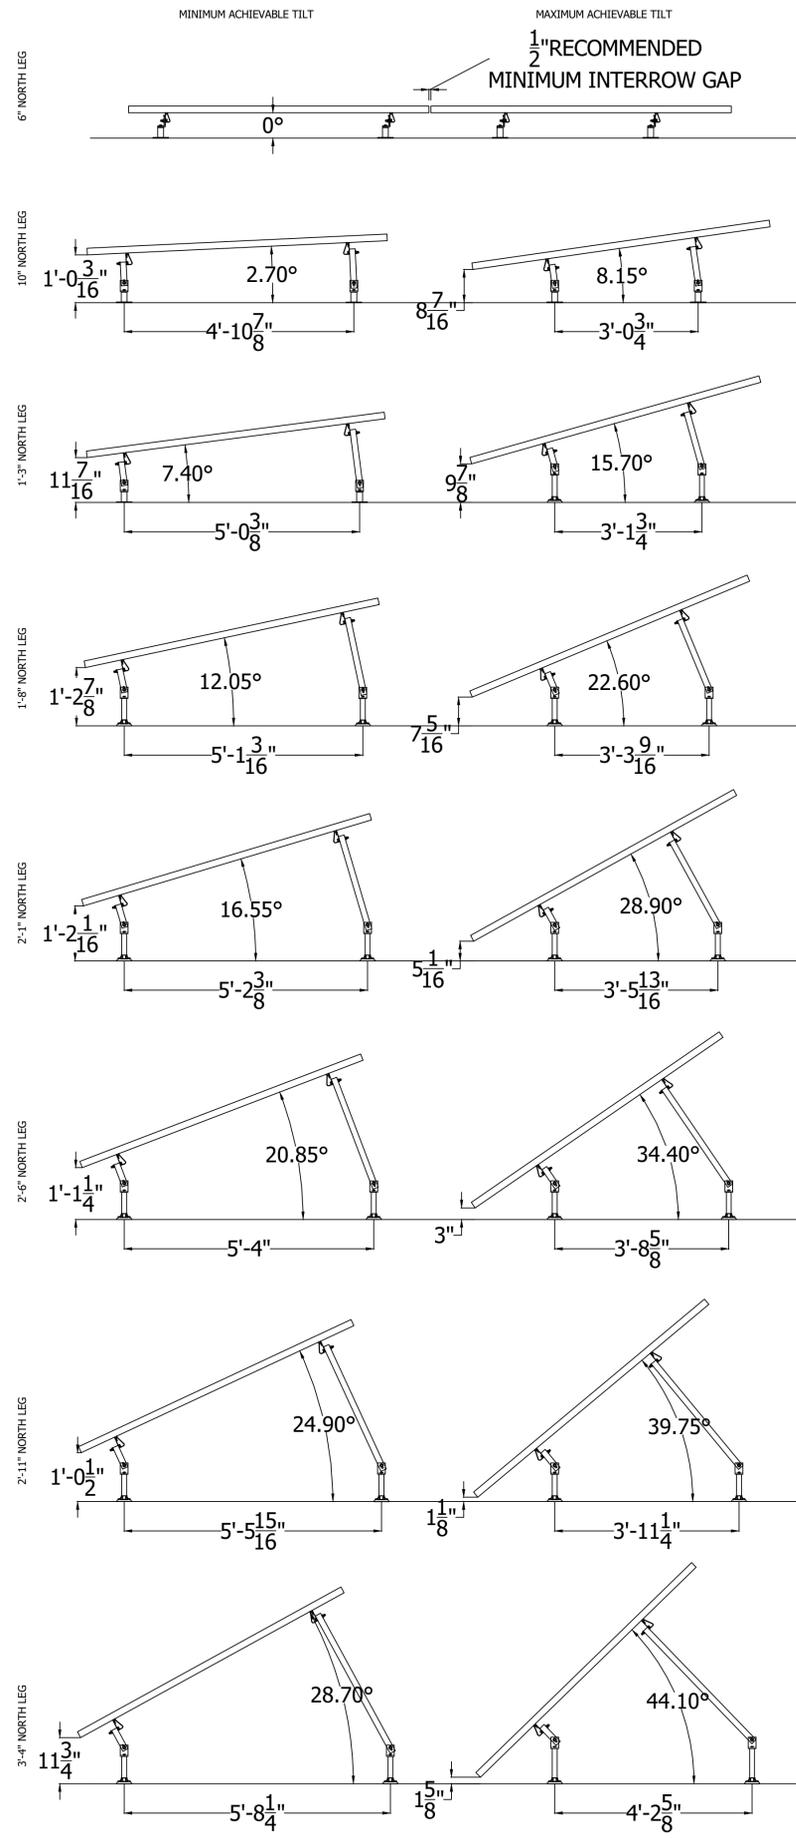

Reviewed for Code Compliance
Inspection Division
Approved with Conditions

Date: 01/05/16

IRONRID
1495 ZEPHYR
HAYWARD, CA 94541
800.227.9523 | ironrid

GENERAL NOTES:
• Roof's ability to withstand imposed loads to be determined by others

DRAWING NAME:
IRONRIDGE ROOF MOUNT SYSTEM DETAILS

SHEET SIZE: 36X24
ISSUE VERSION: 0
SHEET NO.: IR RM5