


CERTIFICATION

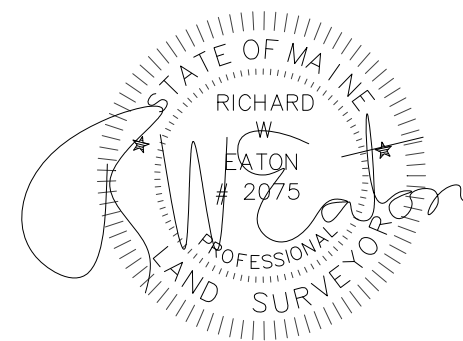

RICHARD W. EATON P.L.S. # 2075



1	FRONT ELEVATION
SCALE = 1/4" = 1'-0"	

2	SIDE ELEVATION
SCALE = 1/4" = 1'-0"	

C.E. = COMMON ELEMENT
L.C.E. = LIMITED COMMON ELEMENT

FOR RECORDING ONLY. NOT FOR CONSTRUCTION

R. W. EATON ASSOCIATES
LAND SURVEYING & REAL ESTATE

58 PLEASANT STREET, WESTBROOK, MAINE 04092
PHONE: 207-854-2402 FAX: 856-7167 E-MAIL: RWEATON@MAINERR.COM

October 20th, 2017

Jake Keeler Design Build

43 Hardy Rd
Falmouth, Maine 04105
603-828-5100

Wash Ave Flats

Land Located at: 150 Washington Avenue
Portland, Maine 04101
Land Owned By: 150 Wash Ave, LLC
Address: 72 Pine Street
Portland, ME 04102
Deed Reference: Book 34463 Page 201

Condominium Floor Plans

Sheet 4 of 5

DRAWN BY:	MOB
CHECKED BY:	RWE
CAD FILE:	478.DWG
ORIG DATE:	10-20-17
0 REV DATE:	00-00-00
1 REV DATE:	00-00-00
2 REV DATE:	00-00-00
3 REV DATE:	00-00-00