



**GENERAL NOTES**  
 1. REFER TO DRAWING E300 FOR TYPICAL UNIT PANEL.  
 2. CONTRACTOR SHALL WIRE EF-4 FOR CONTINUOUS LOW SPEED OPERATION WITH RAMP UP WHEN RECIRC HOOD IS TURNED ON. REFER TO MANUFACTURERS WIRING DIAGRAM.

**THIRD FLOOR PLAN**  
 SCALE: 1/4"=1'-0"

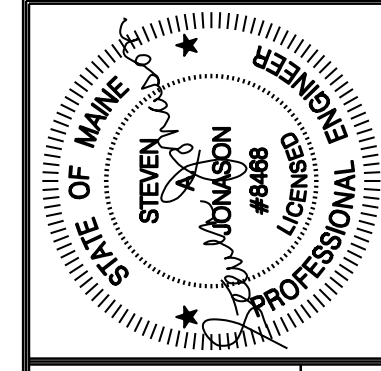

Prepared For:

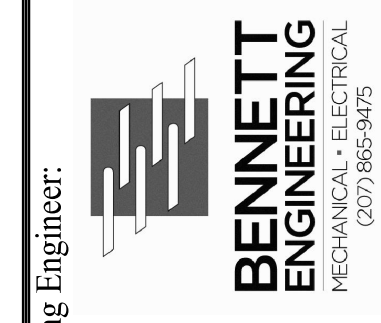

Consulting Engineer:  
**BENNETT ENGINEERING**  
 ARCHITECTS  
 48 Union Wharf Portland, Maine 04101  
 (207) 772-6022 Fax (207) 772-4056

Architect:  
**ARCHETYPE architects**  
 134 WASHINGTON AVENUE  
 1 FOLEY FARM ROAD  
 SCARBOROUGH, MAINE

Project:  
 134 WASHINGTON AVENUE  
 1 FOLEY FARM ROAD  
 SCARBOROUGH, MAINE

Revisions:  
 10/17/14 - BID SET

Date: Oct. 17, 2014  
 Scale: As Noted

**THIRD FLOOR POWER PLAN**  
**E303**