



Product Data Sheet

3025T-M

Self-adjusting tamper contact with screw terminals

Recessed pin plunger

Sentrol offers the 3010 series pin plunger for tamper protection. The contact is hermetically sealed and reed actuated for positive operation on seldom-used enclosure openings.

Durability and dependability

The Sentrol high performance magnetic contacts have been designed to facilitate installation and ensure durability and dependability. Most are conservatively rated at 10,000,000 cycles, guaranteeing a long life. Every reed connection is hand soldered and each magnetic contact is tested before they leave the factory, 100% of the time.



Standard Features


- Adjustable plunger depth
- Including sheet metal mounting screws
- Easy installation
- Optional tamper loop provided

3025T-M

Self-adjusting tamper contact with screw terminals

Specifications

Gap distance (max)	N/A
Connections	Screw terminals
Contact	NC
Supervised loop	No
Dimensions (L x W x H)	
Contact	48 x 25 x 16 mm
Magnet	N/A
Color	Mahogany
Remarks	

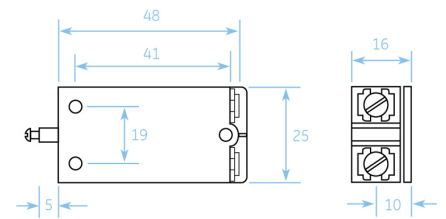

Ordering Information

Part No.	Description
3025T-M	Self-adjusting tamper contact with screw terminals, mahogany

