


LEGEND

B-1 SUMMIT TEST PIT
 (SEPTEMBER 26, 2013)

NOTE

PLAN REFERENCE - "GRADING PLAN, MUNJOY HEIGHTS", MAY 23, 2013, PREPARED BY ACORN ENGINEERING, INC.

SCALE: 1" = 30'

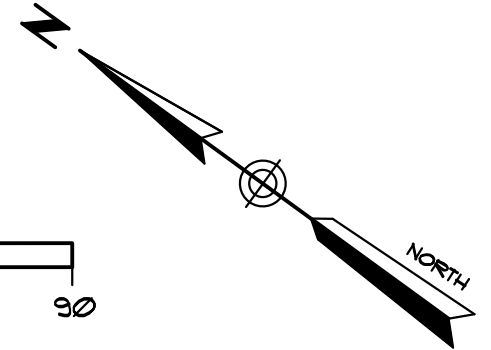

REVISED: NOV. 6, 2013 - NEW SITE PLAN

PROJECT: **MUNJOY HEIGHTS**
 SHERIDAN STREET EXTENSION - PORTLAND, ME
 CLIENT: **REDFERN PROPERTIES**

TITLE: **CROSS SECTION LOCATION PLAN**
 SCALE: AS NOTED
 DATE: OCTOBER 2013
 DRAIN BY: KRF
 APPR BY: WAP

145 LISBON ST. - SUITE 601
 LEWISTON, ME 04240
 TEL.: (207) 516-3313
 summitgeoeng.com

PROJ.#: 130612
 FIGURE: 1

