


LEGEND

⊕ B-1 SUMMIT TEST PIT (SEPTEMBER 26, 2013)

NOTE

PLAN REFERENCE - "DRAINAGE AND EROSION CONTROL PLAN, MUNJOY HEIGHTS", SEPTEMBER 23, 2013, PREPARED BY ACORN ENGINEERING, INC.

SCALE: 1" = 30'

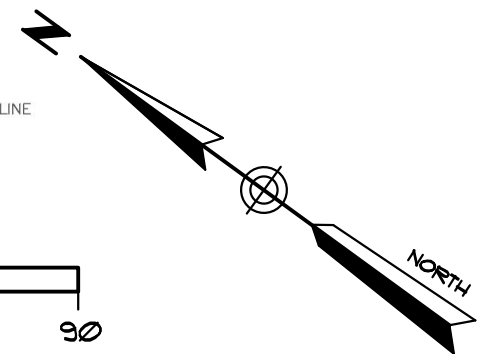

PROJECT: MUNJOY HEIGHTS SHERIDAN STREET EXTENSION - PORTLAND, ME		CLIENT: REDFERN PROPERTIES	
TITLE: TEST BORING LOCATION PLAN		DRAWN BY: KRF	APPR BY: WAP
SCALE: 1" = 30'		DATE: OCT. 3, 2013	
Tel: (207) 516-3313 summitgeoeng.com			
640 Main Street Lewiston, Me 04240			
PROJ.#: 130611		FIGURE: 1	