



# MUNJOY HEIGHTS

12.04.13

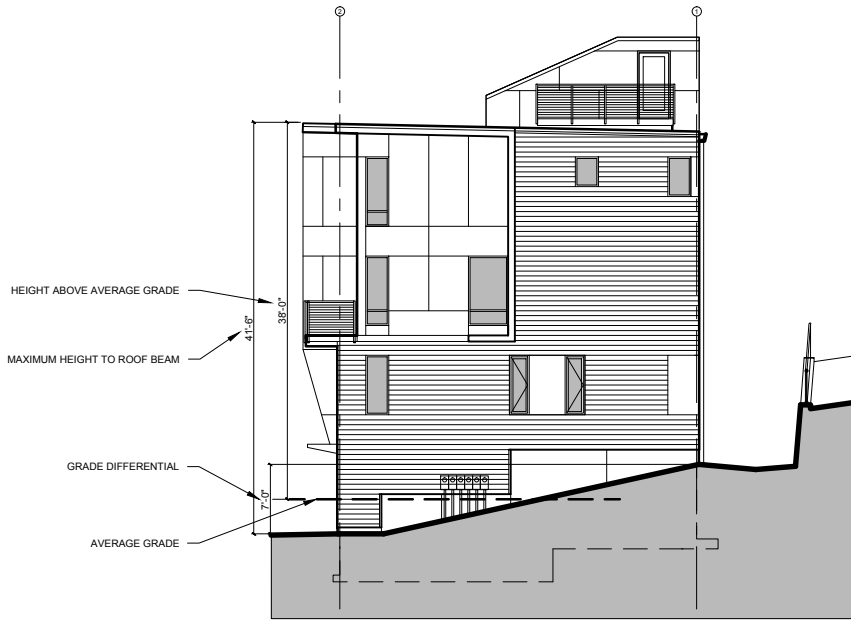

FOUR STORY BUILDING

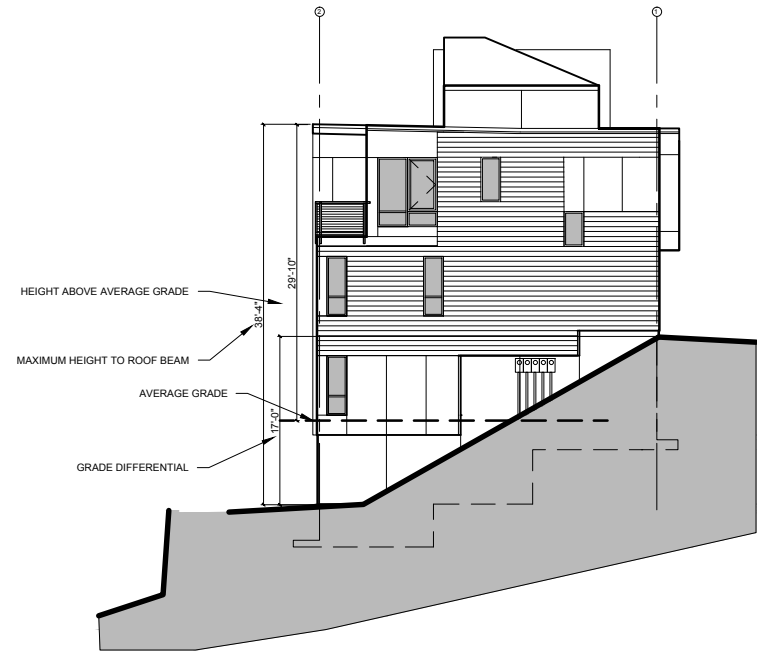

THREE STORY BUILDING

## AVERAGE GRADES DIAGRAMS