


PLAN 16

UNIT A


CORNER

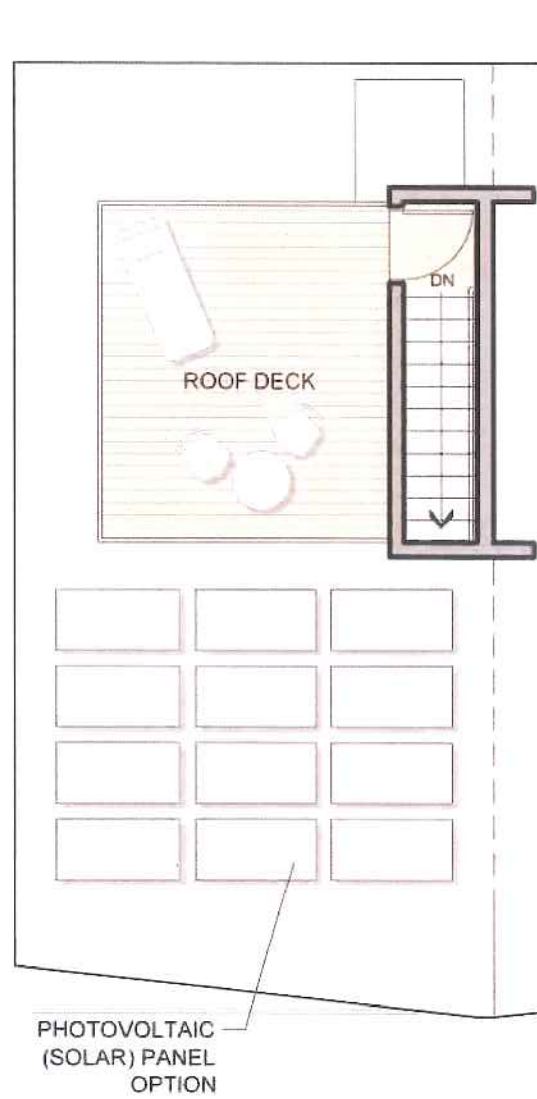

ROOF PLAN




FOURTH FLOOR PLAN

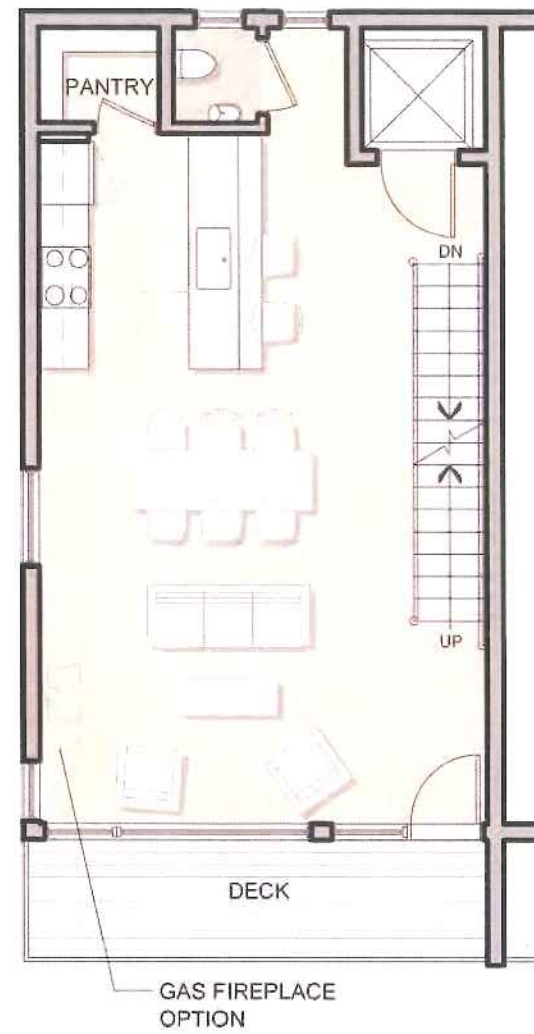

THIRD FLOOR PLAN



SECOND FLOOR PLAN

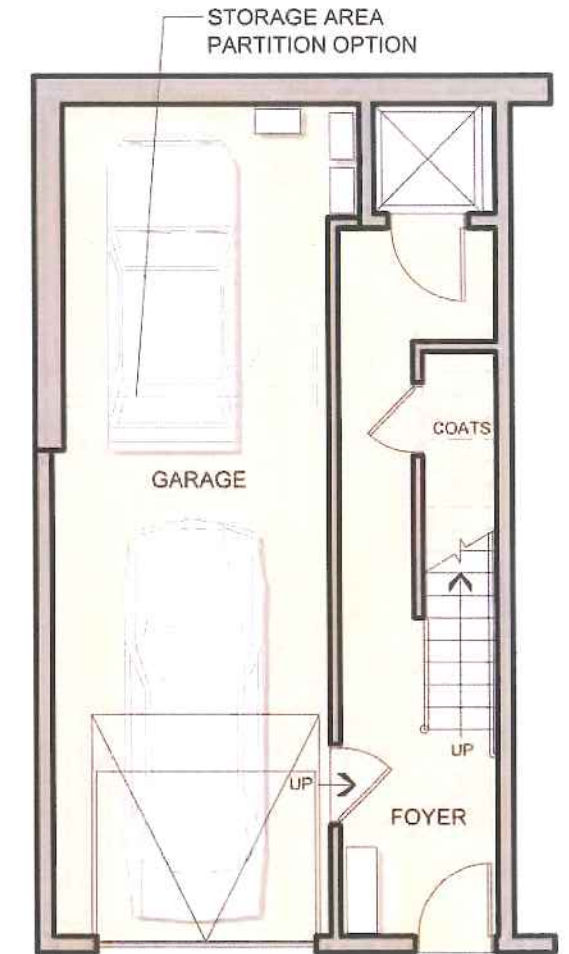

FIRST FLOOR PLAN





SQUARE FOOTAGE UNIT A - CORNER	
LIVING	2,315 SF
GARAGE	451 SF
DECKS	268 SF

FLOOR PLANS
SCALE 1/8" = 1'-0"

UNIT B

CORNER

PLAN 17

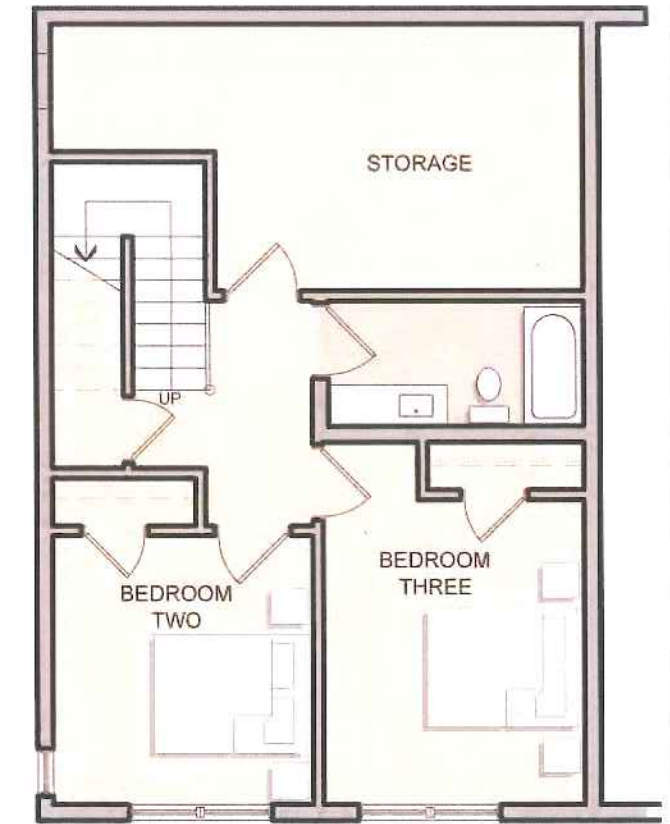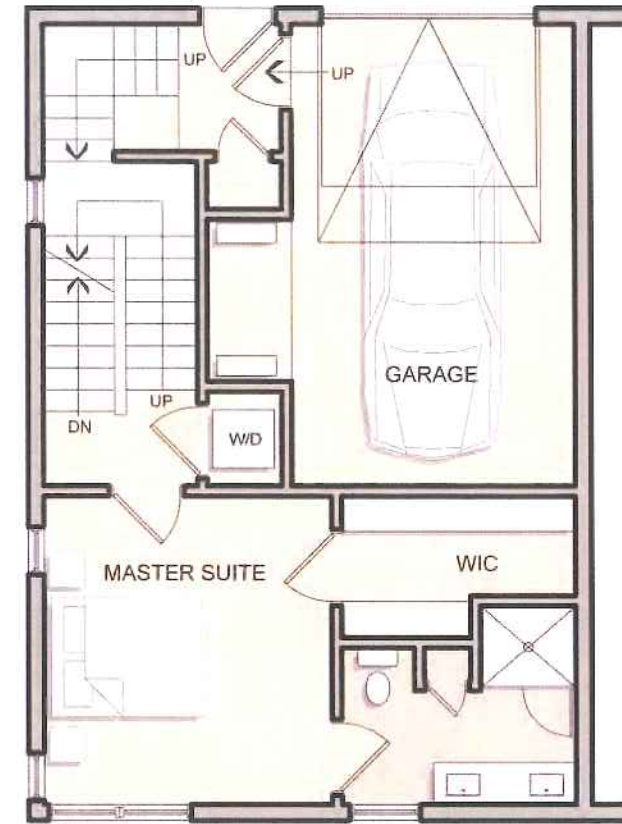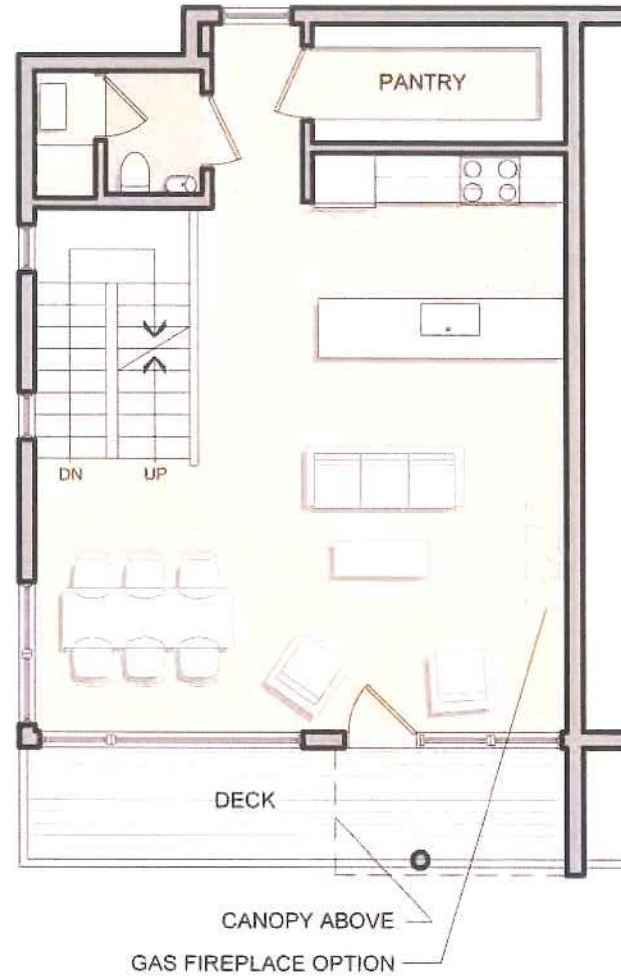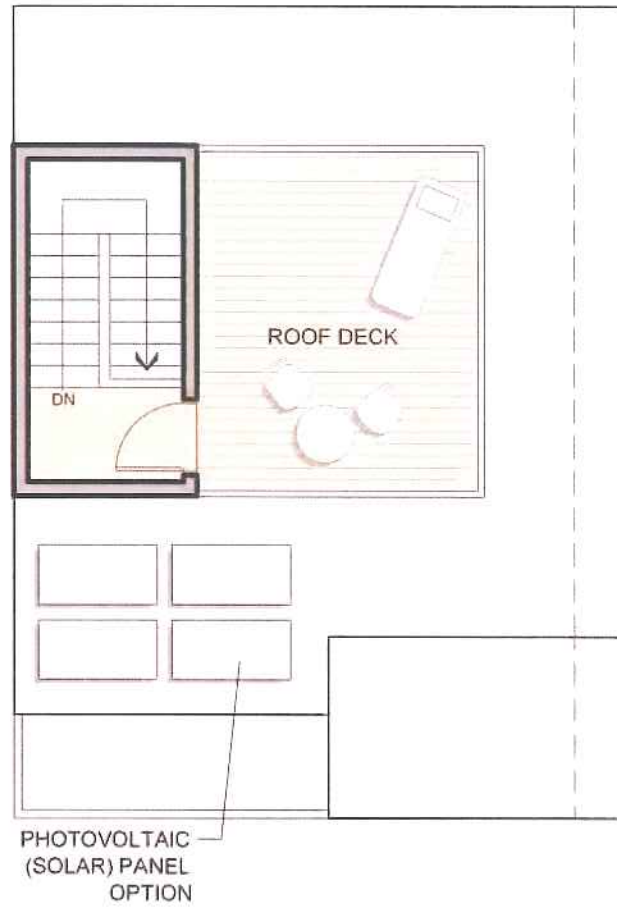


SQUARE FOOTAGE	
UNIT B - CORNER	
LIVING	2,134 SF
GARAGE	277 SF
DECKS	295 SF

FLOOR PLANS
SCALE 1/8" = 1'-0"



UNIT C

PLAN 18

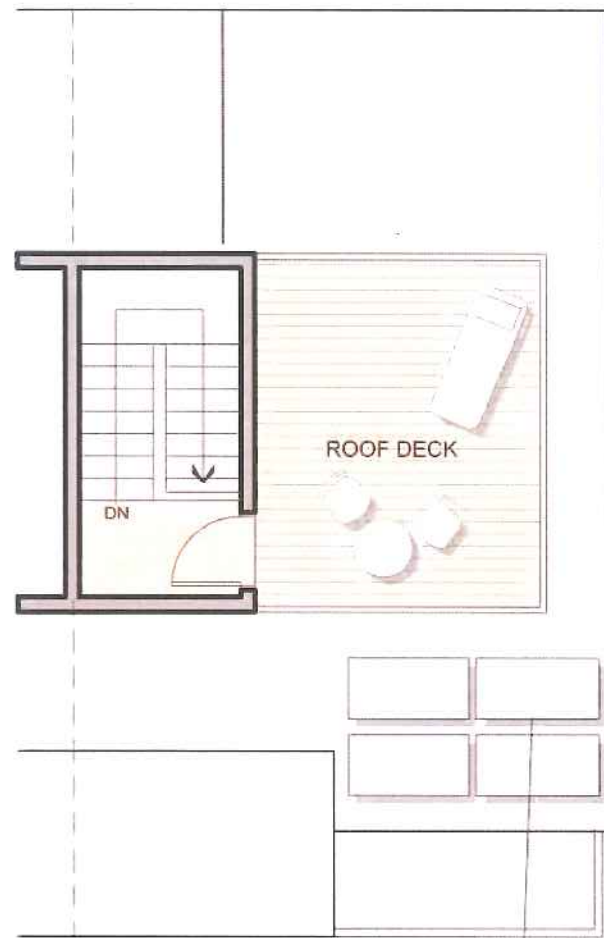


PHOTOVOLTAIC (SOLAR) PANEL OPTION

ROOF PLAN



CANOPY ABOVE
GAS FIREPLACE OPTION

SECOND FLOOR PLAN

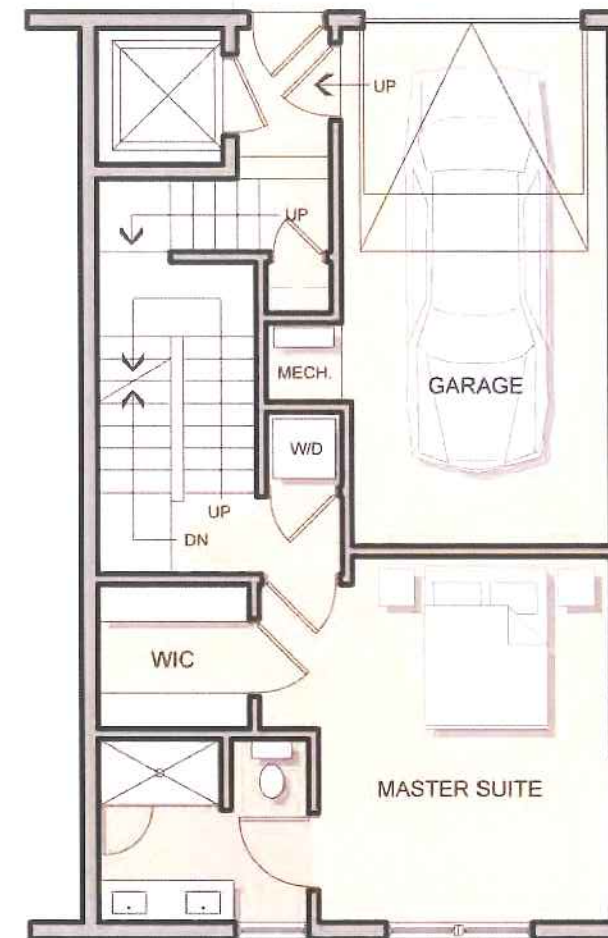

FIRST FLOOR PLAN




GROUND FLOOR PLAN

SQUARE FOOTAGE UNIT C	
LIVING	2,255 SF
GARAGE	272 SF
DECKS	286 SF

FLOOR PLANS
SCALE 1/8" = 1'-0"




PLAN 19

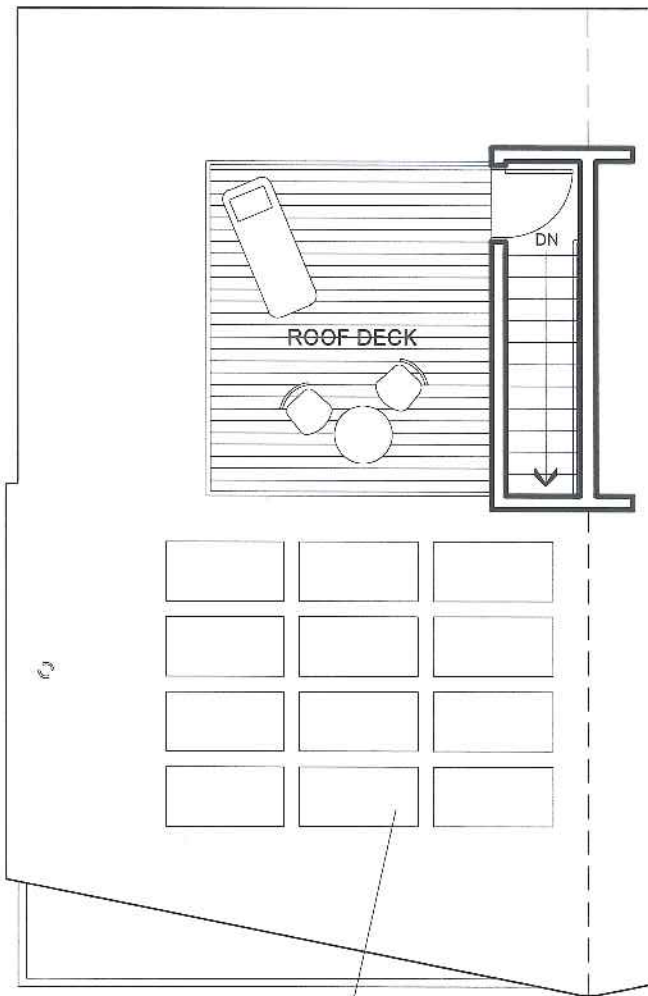


PHOTOVOLTAIC (SOLAR) PANEL OPTION


ROOF PLAN

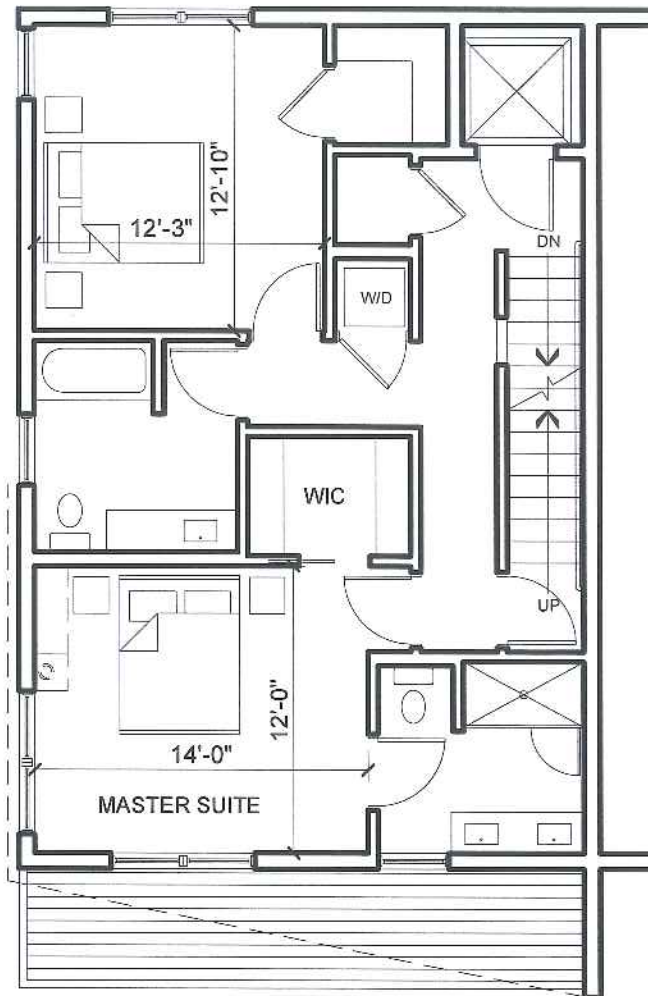

THIRD FLOOR PLAN

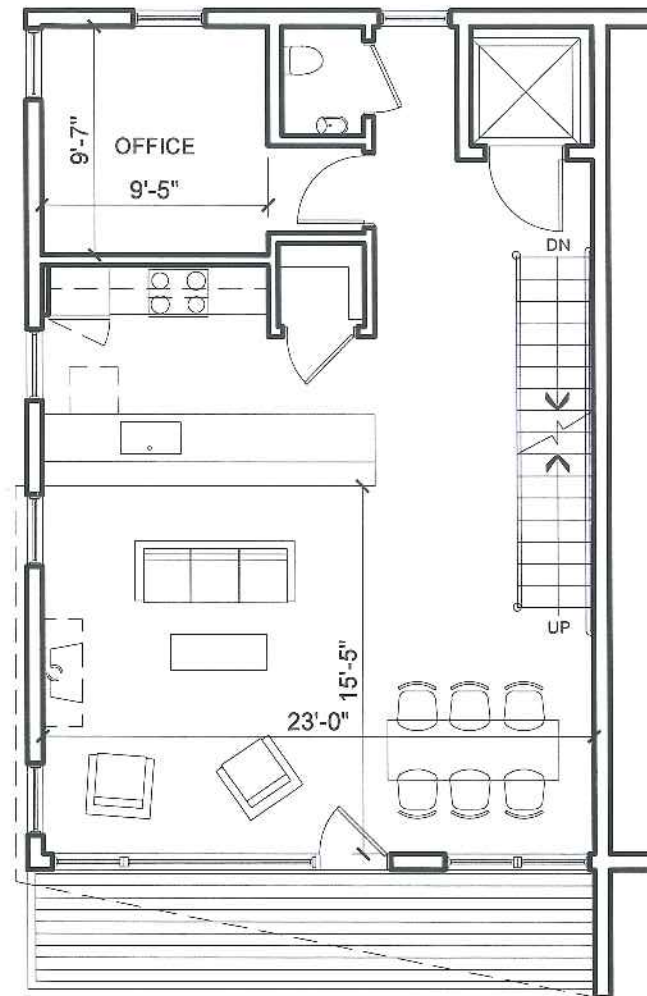

SECOND FLOOR PLAN

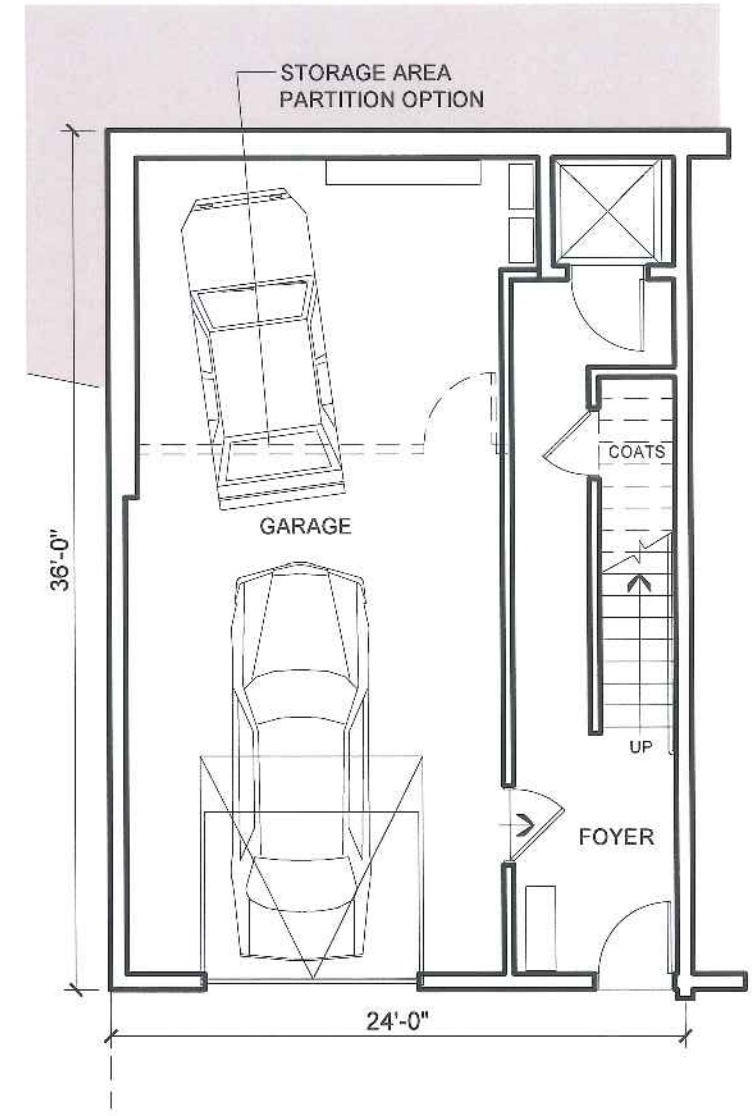

FIRST FLOOR PLAN

UNIT D (WEST) FLOOR PLANS
SCALE 1/8" = 1'-0"

SQUARE FOOTAGE UNIT D - WEST	
LIVING	1,981 SF
GARAGE	611 SF
DECKS	286 SF

PROGRESS PRINT ONLY
Not for Construction