

08.12. 2013 Construction Management Plan


General Note 1: Due to proximity of building to the property line/edge of sidewalk, the sidewalk closure will be maintained throughout the project starting 12/2013 to approximately October 2014. Foundations, structure, utilities, exterior envelope and site finishes are taken into consideration when reviewing this schedule. If sidewalks can be accessed for extended durations during this time, WRC will move fence and signage reflecting sidewalks to be opened.

General Note 2: All subcontractors will be responsible for their own parking. The owner and contractor are not providing off site parking for subcontractors. They will be encouraged to carpool and take vans from their main offices to the site. Otherwise, subcontractors will park in legal, City of Portland parking spots.

General Note 3: Contractor shall be responsible for snow removal on temporary sidewalks.

- ① Denotes "SIDEWALK CLOSED" Sign mounted on construction fence
- ② Denotes "SIDEWALK CLOSED AHEAD CROSS HERE" Sign mounted on stanchion at handicap crosswalk

Mounted at closest handicap crosswalk on Mechanic Street to the site

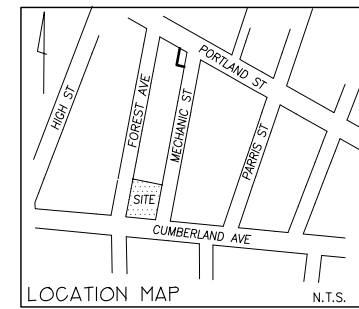

Owner:
PINE TREE HOUSING
307 Cumberland Avenue
Portland, Maine 04101

Applicant:
AVESTA
HOUSING
AVESTA 409 CUMBERLAND, LP
307 Cumberland Avenue
Portland, Maine 04101
Tel: (207) 553-7777
Fax: (207) 553-7778

Prepared By:
Mitchell & Associates
LANDSCAPE ARCHITECTS
70 Center Street
Portland, Maine 04101
Tel: (207) 774-4427
Fax: (207) 874-3460

CWS
ARCHITECTS
409 CUMBERLAND AVENUE
PORTLAND, MAINE 04102
TEL: (207) 734-4448
FAX: (207) 734-4098

409 CUMBERLAND
Portland, Maine
409 Cumberland Avenue

Date:
JUNE 18, 2013

Issued For:
SITE PLAN AND SUBDIVISION
PLAN REVIEW

Revisions:
Revised: August 15, 2013

Reproduction or reuse of this document without the expressed written consent of Mitchell & Associates is prohibited.

Title:
CONSTRUCTION
MANAGEMENT PLAN

Scale:
NOT TO SCALE

North:

Sheet No.:
A

LEGEND	
EXISTING	PROPOSED
PROPERTY LINE	
GRANITE MONUMENT	
CATCHBASIN	
MANHOLE	
HYDRANT	
UTILITY POLE	
WATER VALVE	
SANITARY SEWER	
STORM DRAIN	
WATER	
TELEPHONE	
GAS	
OVERHEAD WIRES	
CMF CABLE LINES	
CURB	
FENCE	
SIGN	
DECIDUOUS TREE	
EVERGREEN TREE	
PIPE BOLLARD	
BIKE HITCH	
ZONE LINE	

