


Drew by a scale of 10 rods to an inch
J. B. Smith Survey.

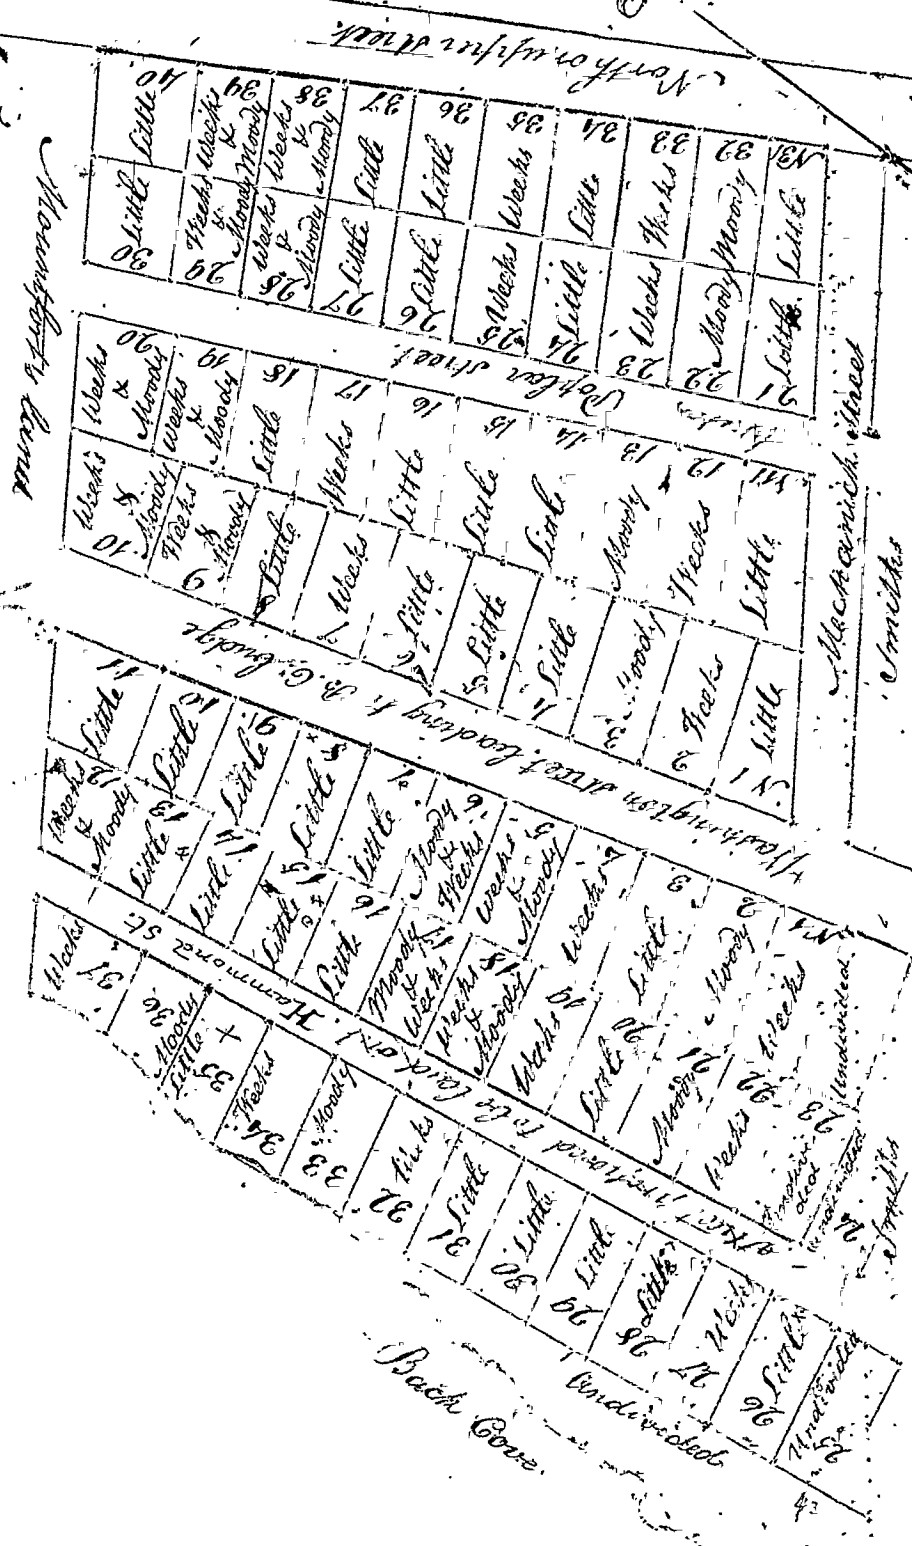

The above is a plan of the lot of land in Portland in the county of Cumberland lying on Mountjoy's neck, being the lot No one, class A given in the division of said neck made by the proprietors thereof, which lot No one is owned by us the subscribers viz. one half part thereof by Paul Little, one third by Lemuel Weeks and one sixth by Nathaniel Moody which we have this day divided into small lots and set off to each person his part thereof agreeably to the above plan as there on marked and numbered, excepting five small pieces thereof marked on the above plan as undivided. The above plan is the same that is recorded to in our quitclaim deeds of the same lot of this date; Portland February 17th 1802.

Paul Little,
Lemuel Weeks,
Nath. Moody.

Received March 24. 1802 and
recorded from the original
J. B. Smith Survey.