




LEGEND

B-1 SUMMIT TEST PIT (SEPTEMBER 26, 2013)

NOTE

PLAN REFERENCE - "GRADING PLAN, MUNJOY HEIGHTS", MAY 23, 2013, PREPARED BY ACORN ENGINEERING, INC.

SCALE: 1" = 30'

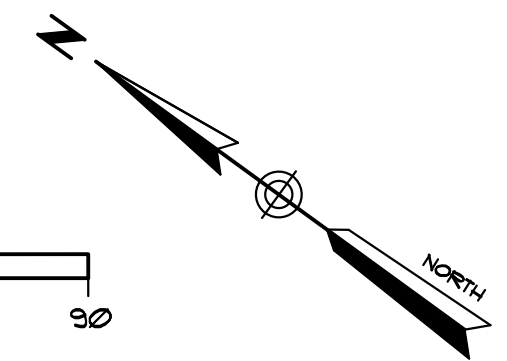

REVISED: NOV. 6, 2013 - NEW SITE PLAN

PROJECT: **MUNJOY HEIGHTS**
SHERIDAN STREET EXTENSION - PORTLAND, ME
CLIENT: **REDFERN PROPERTIES**

CROSS SECTION LOCATION PLAN

SCALE: AS NOTED
DATE: OCTOBER 2013
DRAWN BY: KRF
APPR BY: WAP

TITLE: **CROSS SECTION LOCATION PLAN**
145 LISBON ST. - SUITE 601
LEWISTON, ME 04240
TEL.: (207) 516-3313
summitgeoeng.com



PROJ.#: 130612
FIGURE: 1