


155 WASHINGTON - MULTI-USE BUILDING

PORTLAND, MAINE

DECEMBER 01, 2017

PROGRESS PRINT ONLY
Not for Construction

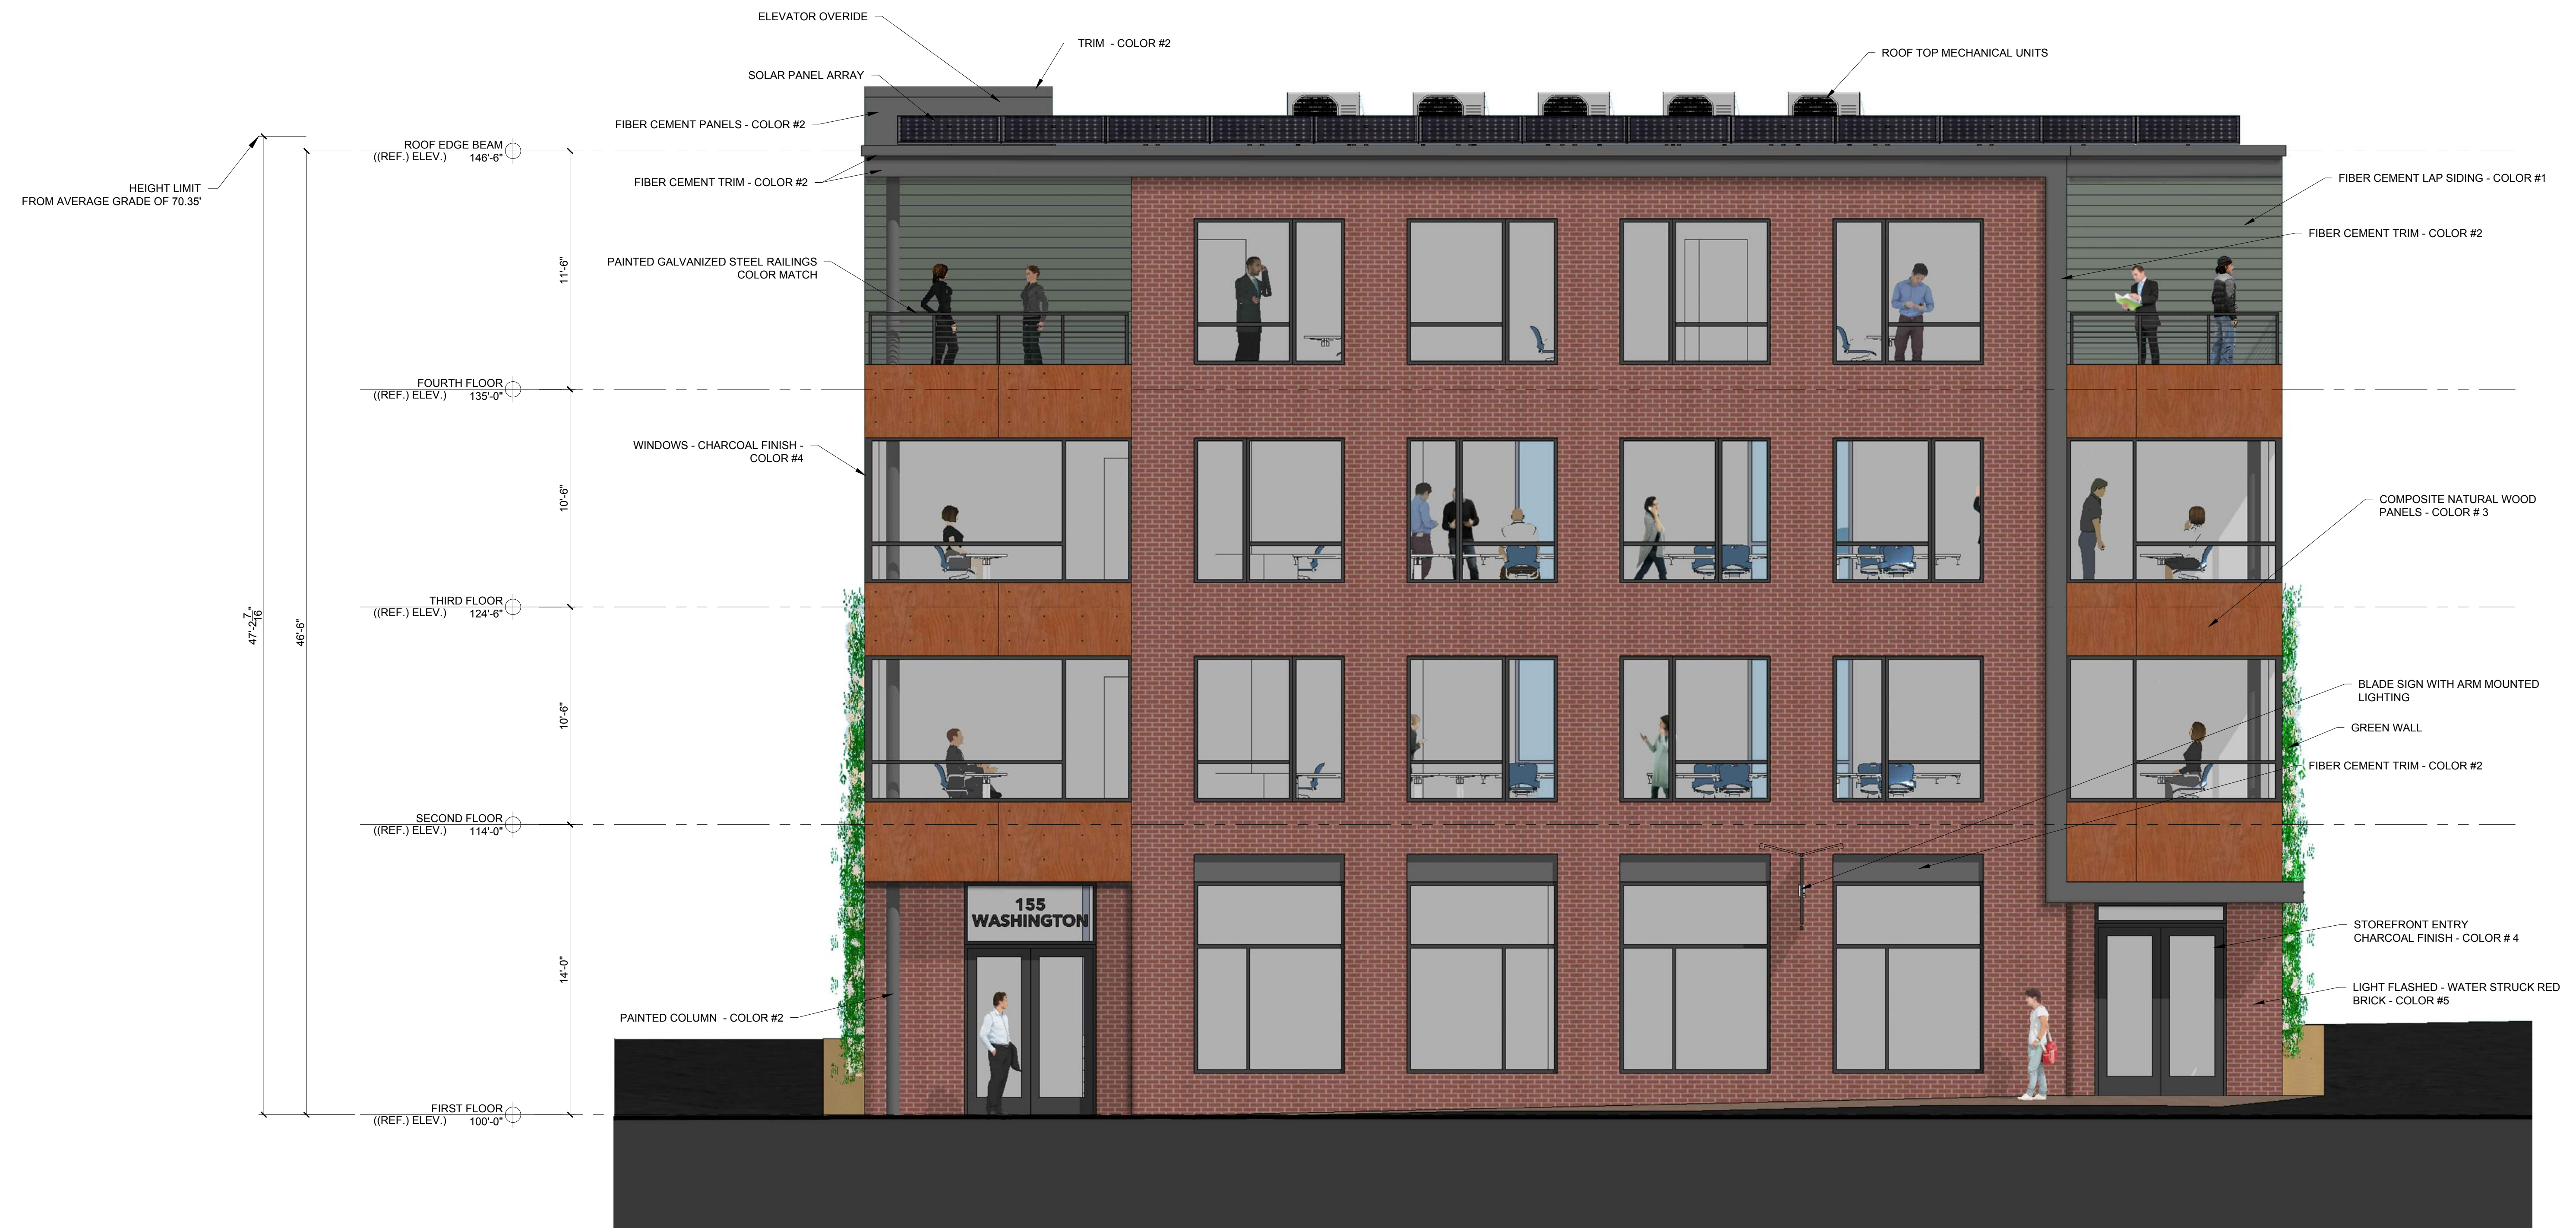

1 WEST EXTERIOR ELEVATION
N.T.S.