


# 155 WASHINGTON - MULTI-USE BUILDING

PORTLAND, MAINE

DECEMBER 01, 2017

PROGRESS PRINT ONLY  
Not for Construction

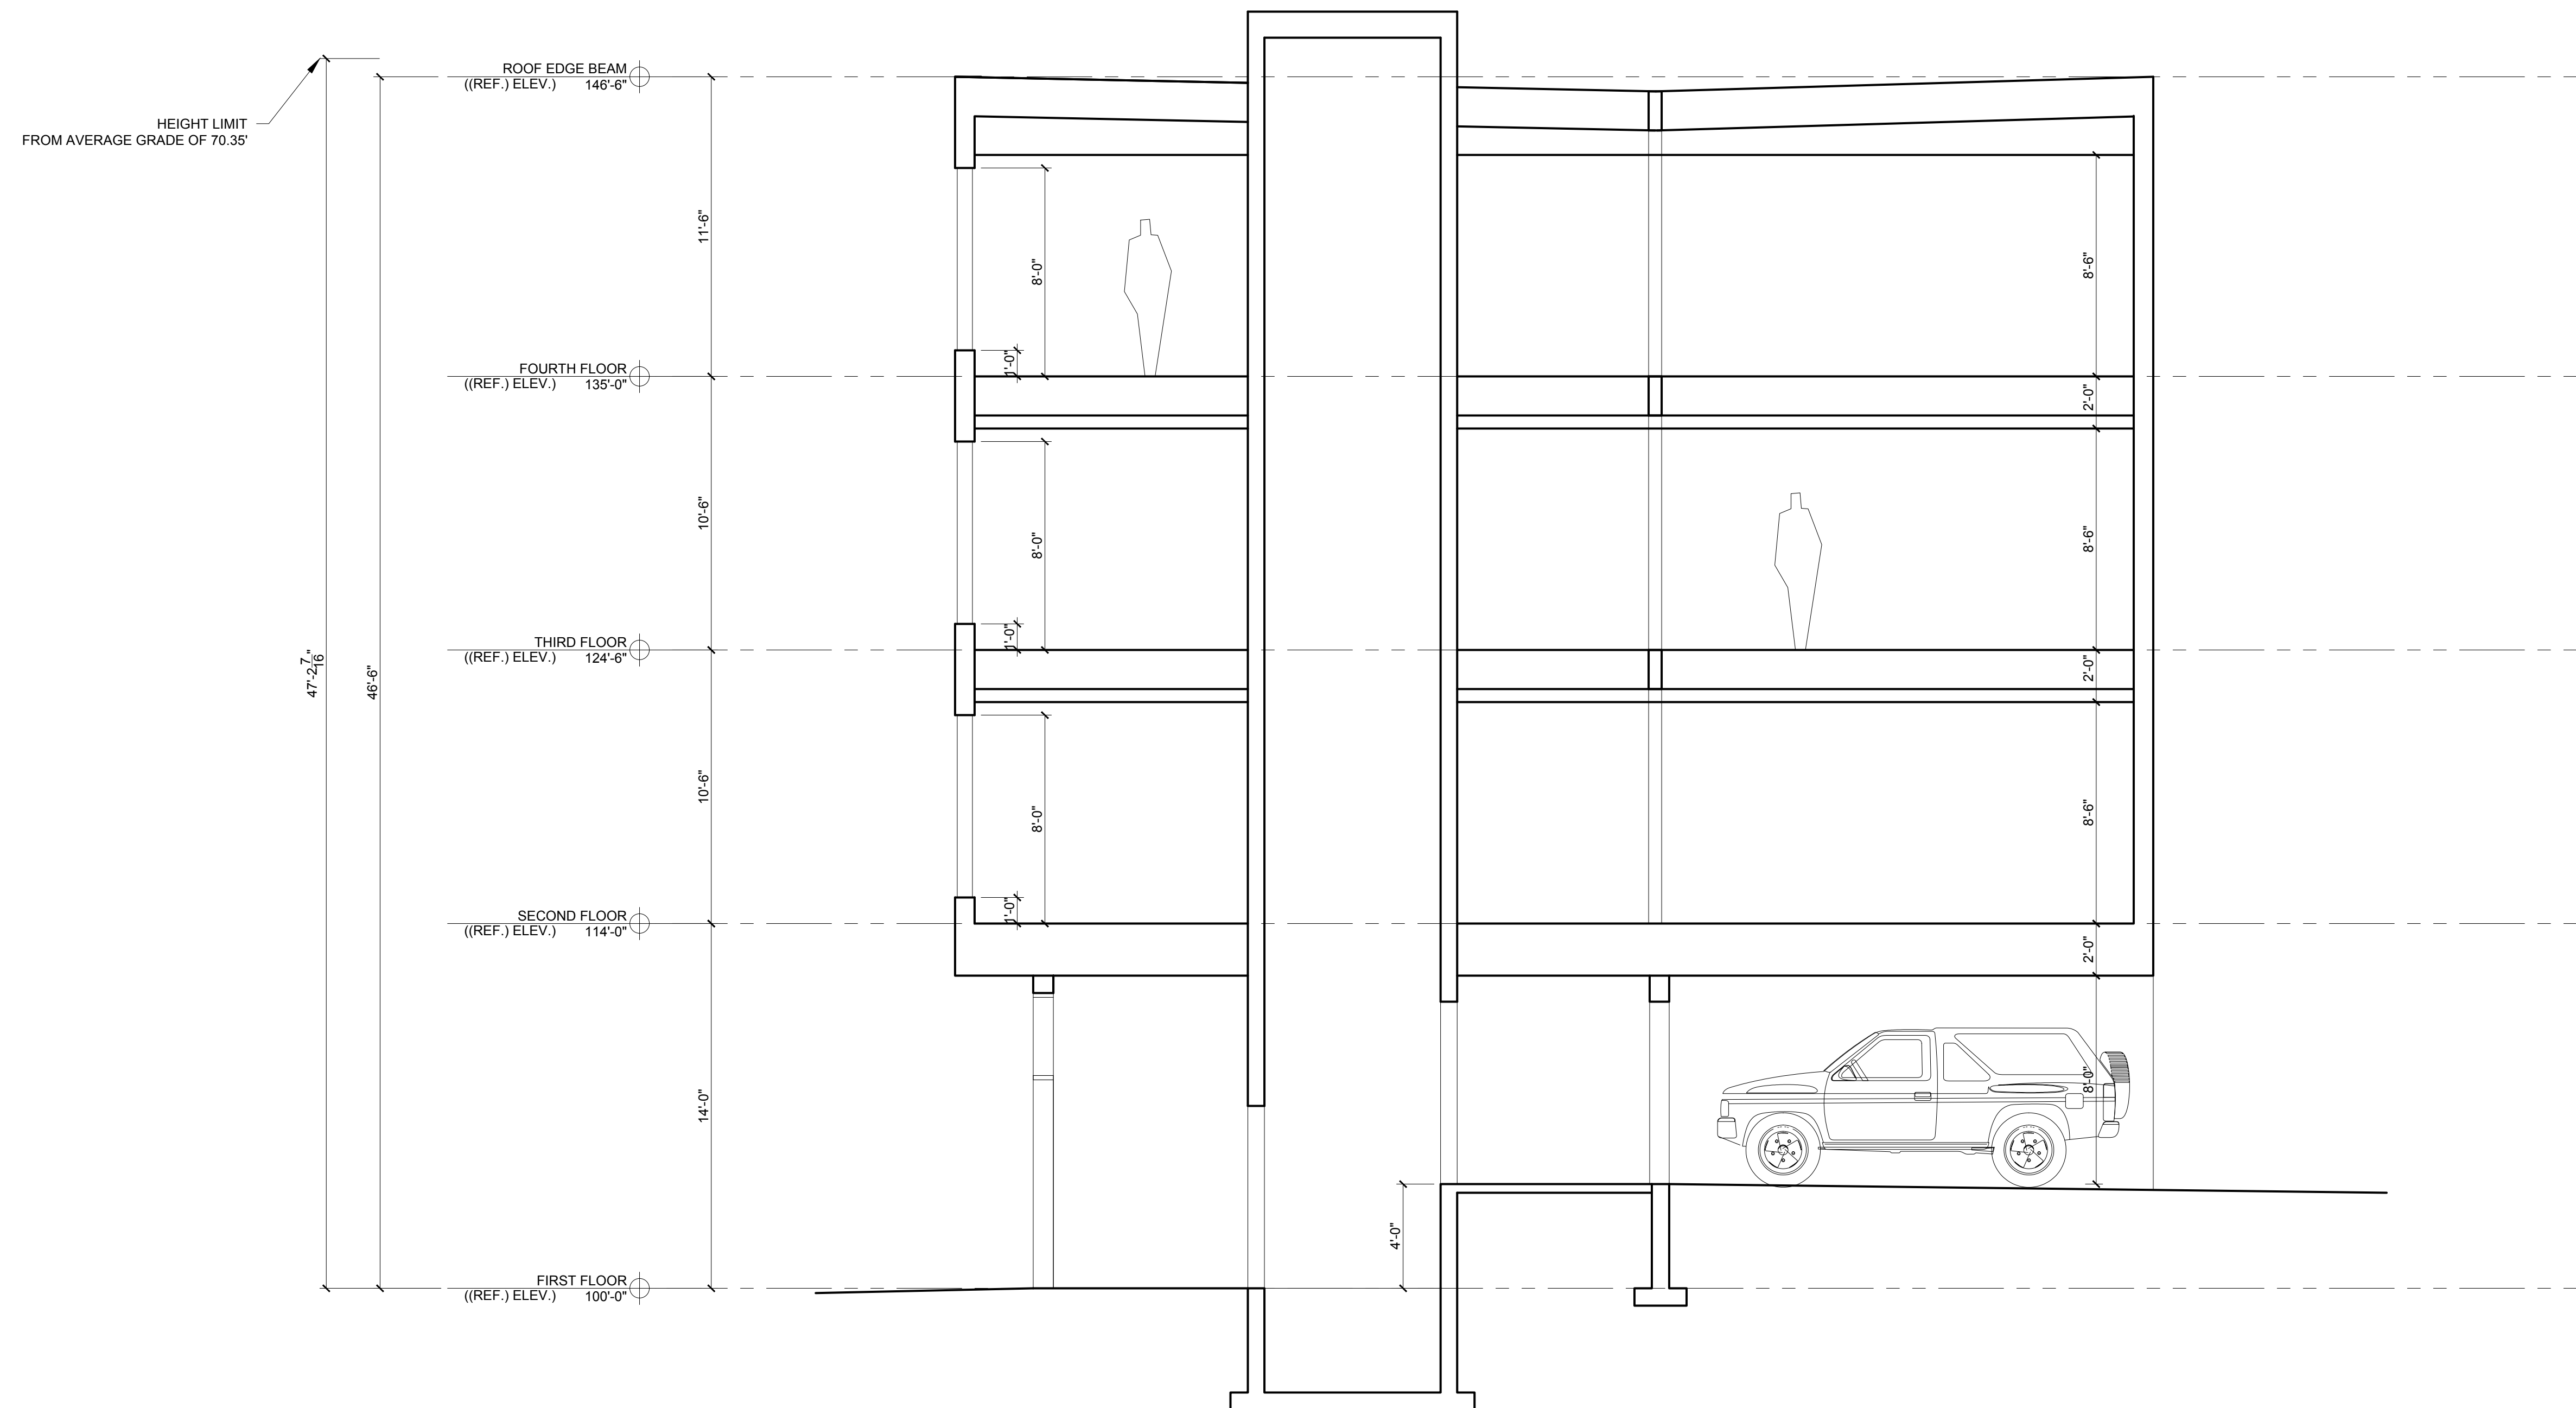

1 SECTION VIEW  
1/4" = 1'-0"