


Coburn, O Neal

# Header detail

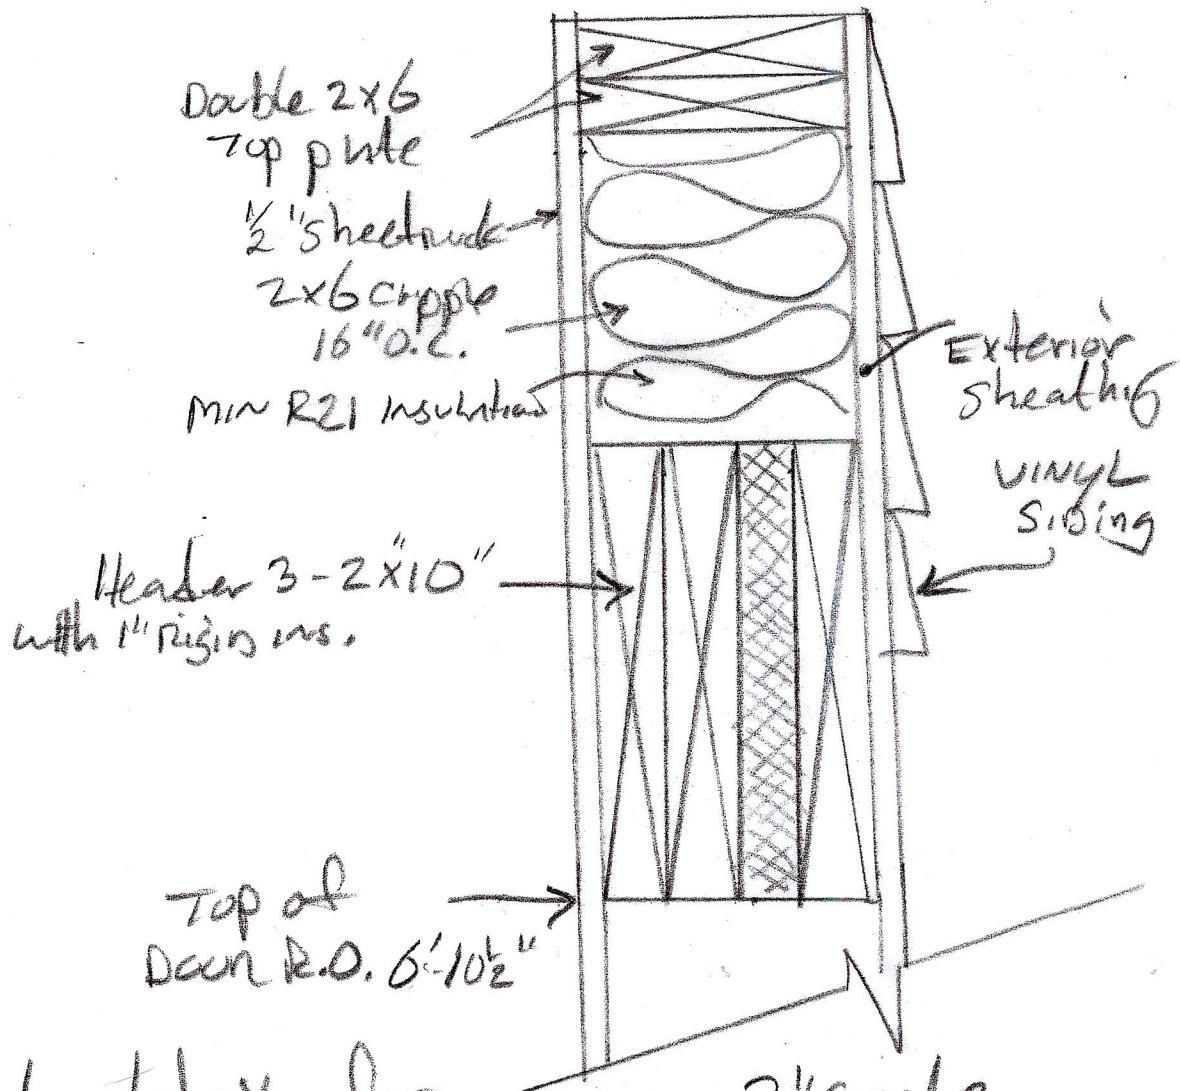

Header detail for  
New Header over new  
foyer door at 105 walnut st.

This Header will be supported w/  
1-2x6 king stud and 1-2x6 jack each side  
supported down to the existing foundation

3" scale