


CoBurn, oval (detail)

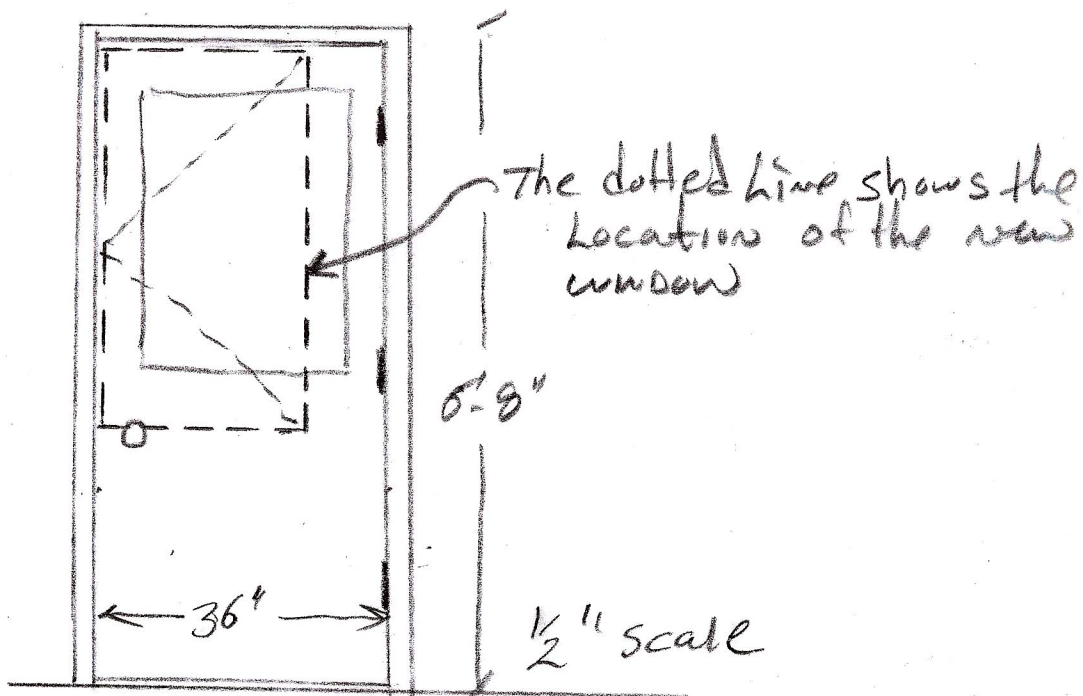

Existing 3'0" x 6'8" exterior door located in rear bedroom, at 105 Walnut street. To be replaced with a egress size casement window Pella 2547 w/ storm pivot hardware. This window will be located in the same P.O. as the existing door using the existing header

Detail for installation of window at 105 Walnut st.