


1

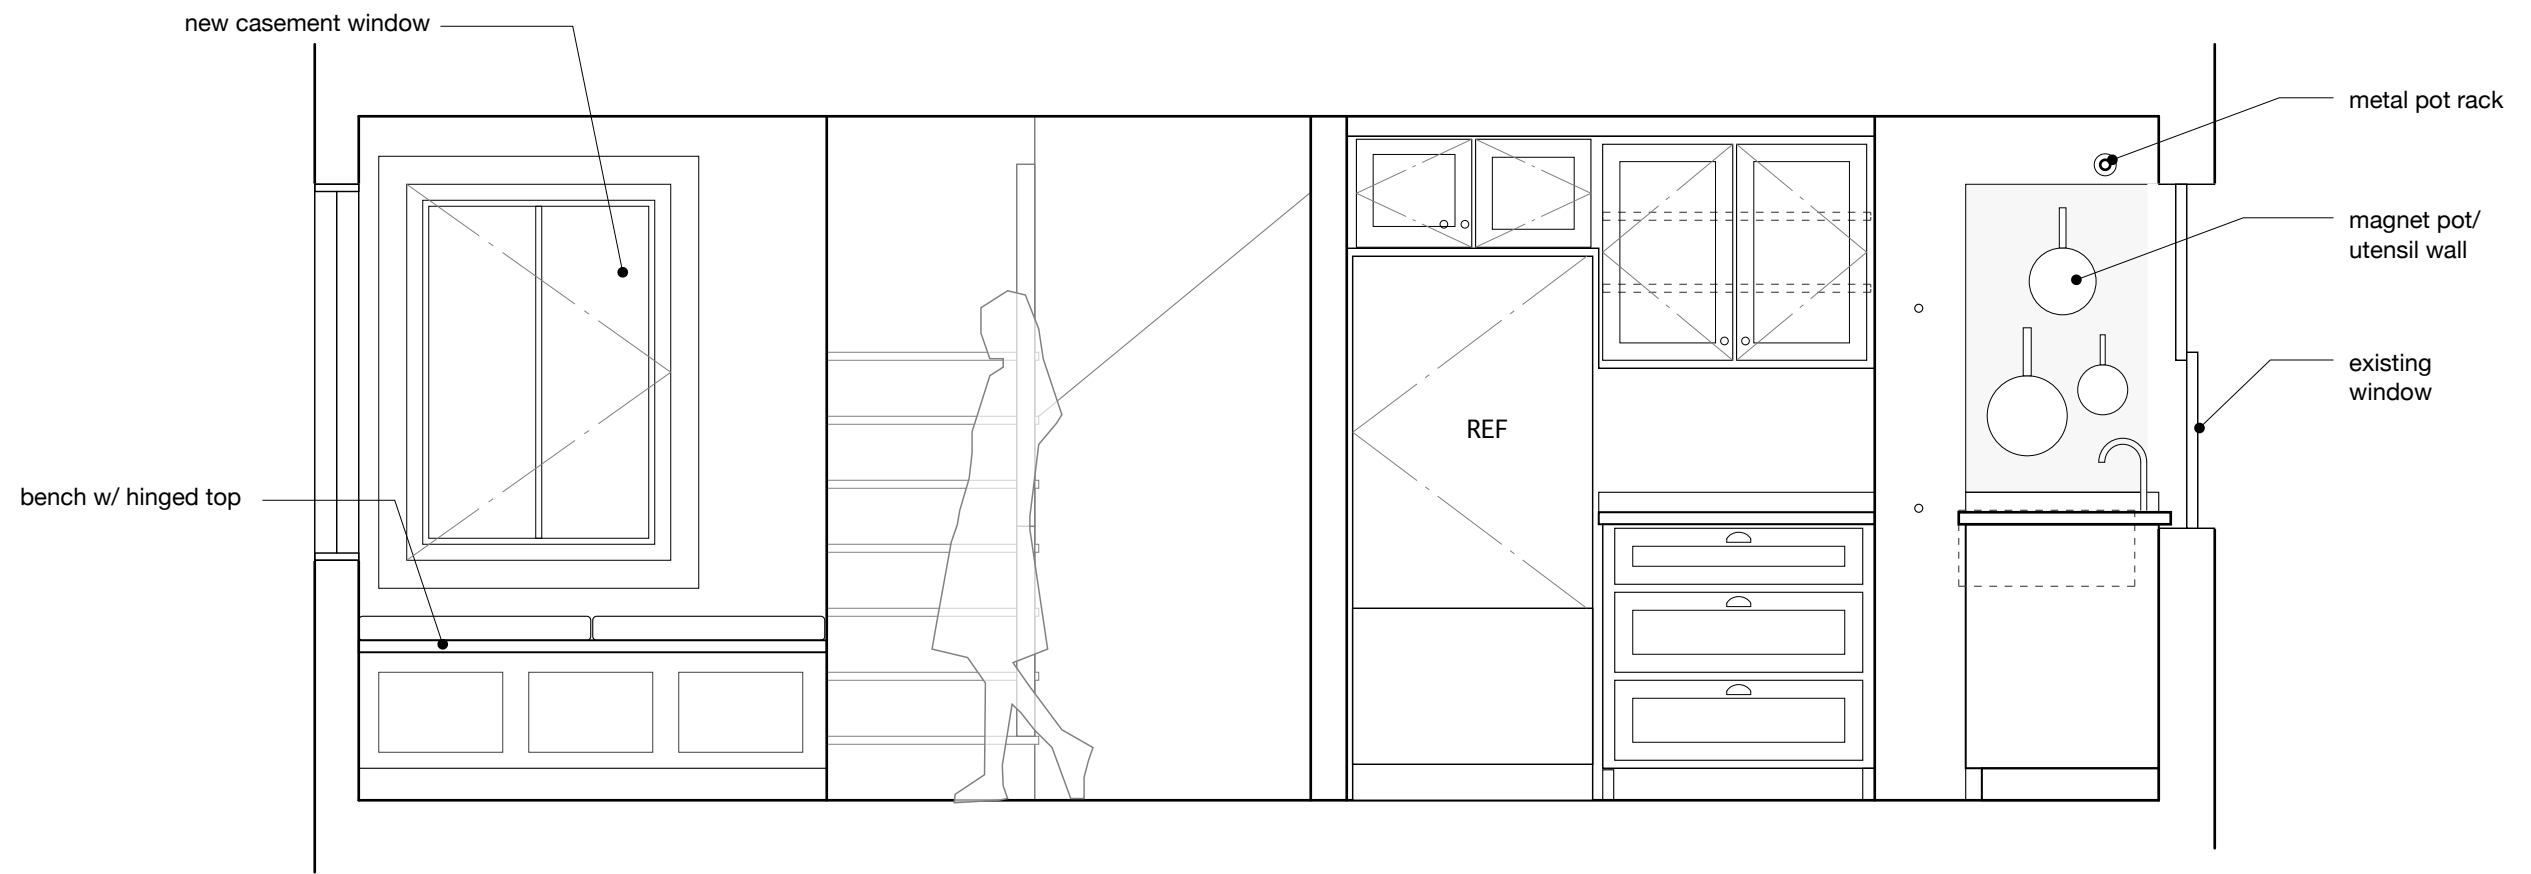

2



89 Walnut St  
Portland, ME

Interior  
Elevations

A5

scale: 1/2" = 1'0"  
4.8.14

Prepared for  
Laura Balladur by:  
Petra Simmons Design  
207.632.2625