

Consultant
Address
Address
Address
Phone

Consultant
Address
Address
Address
Phone

Consultant
Address
Address
Address
Phone

Consultant
Address
Address
Address
Phone

Consultant
Address
Address
Address
Phone

No.	Description	Date


Asher Woodworth
WASHINGTON
BATHS
ROOF - PLAN

Project Number	Project Number
Date	SEPT 18, 2018
Drawn By	Author
Checked By	Checker

A103

Scale 1/4" = 1'-0"

9/18/2018 6:31:58 PM

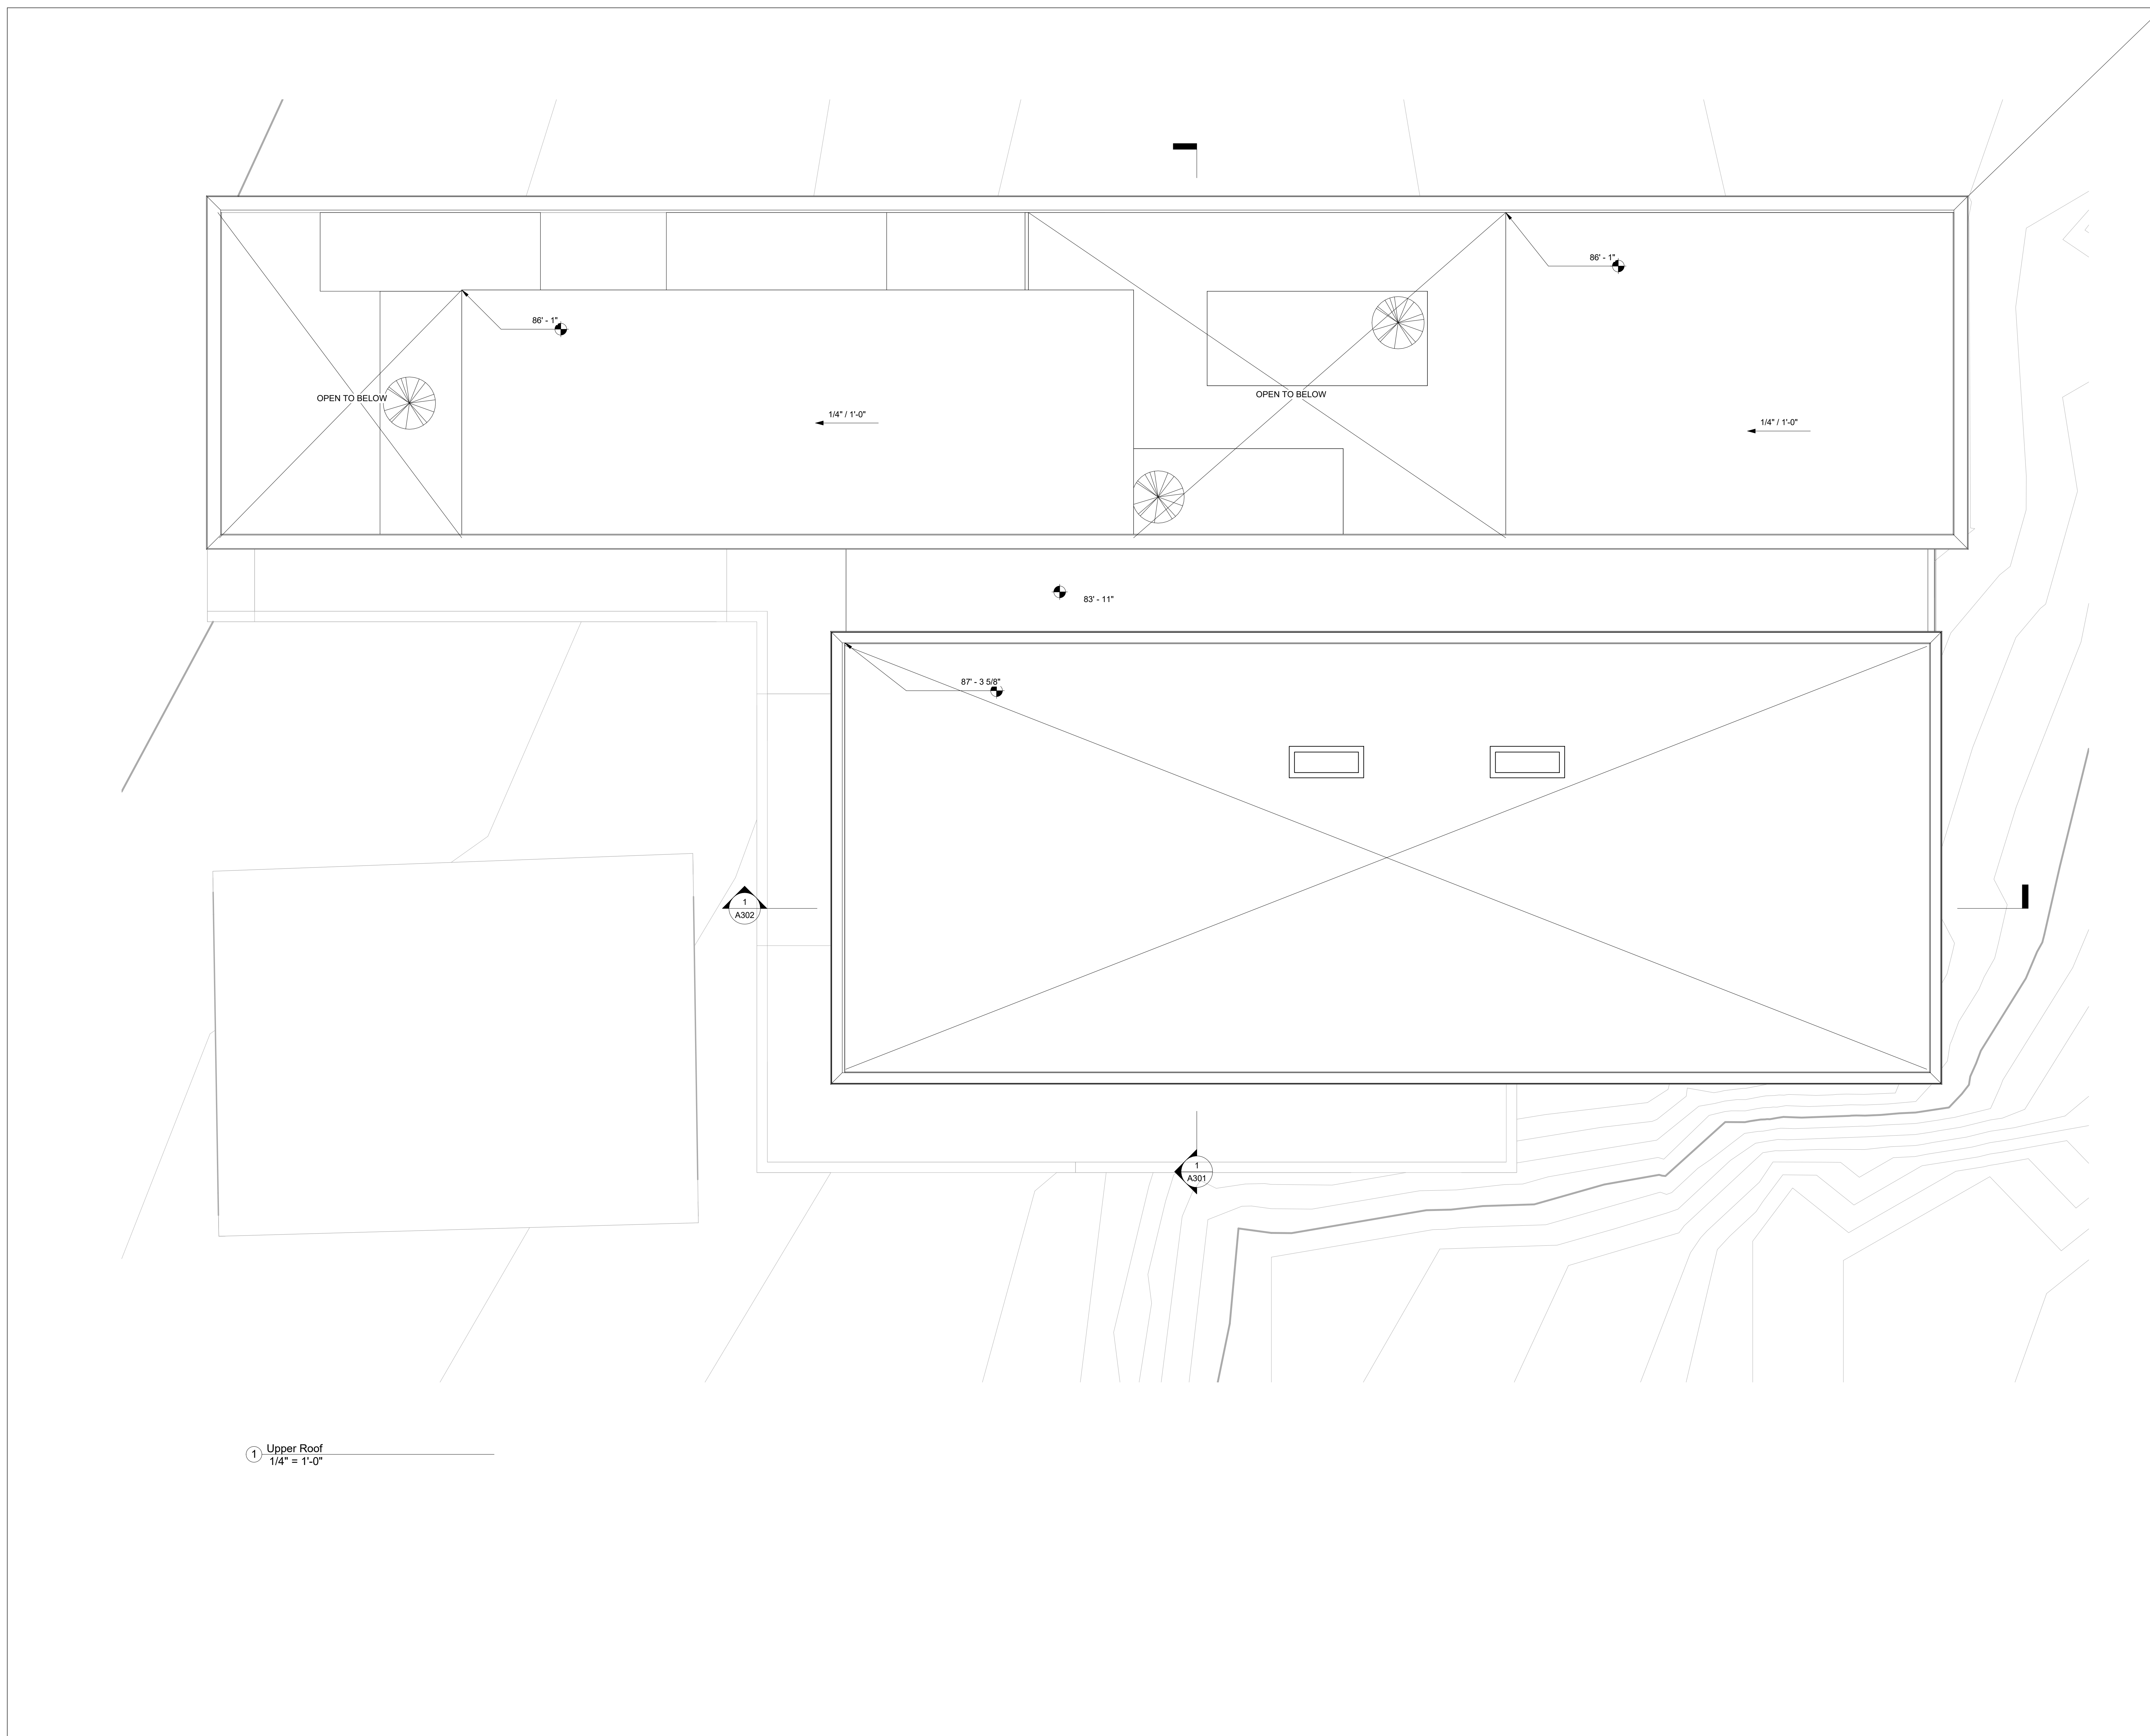

1 Upper Roof
1/4" = 1'-0"