



KIEL MOE ARCHITECT


Consultant
Address
Address
Address
Phone

Consultant
Address
Address
Address
Phone

Consultant
Address
Address
Address
Phone

Consultant
Address
Address
Address
Phone

Consultant
Address
Address
Address
Phone

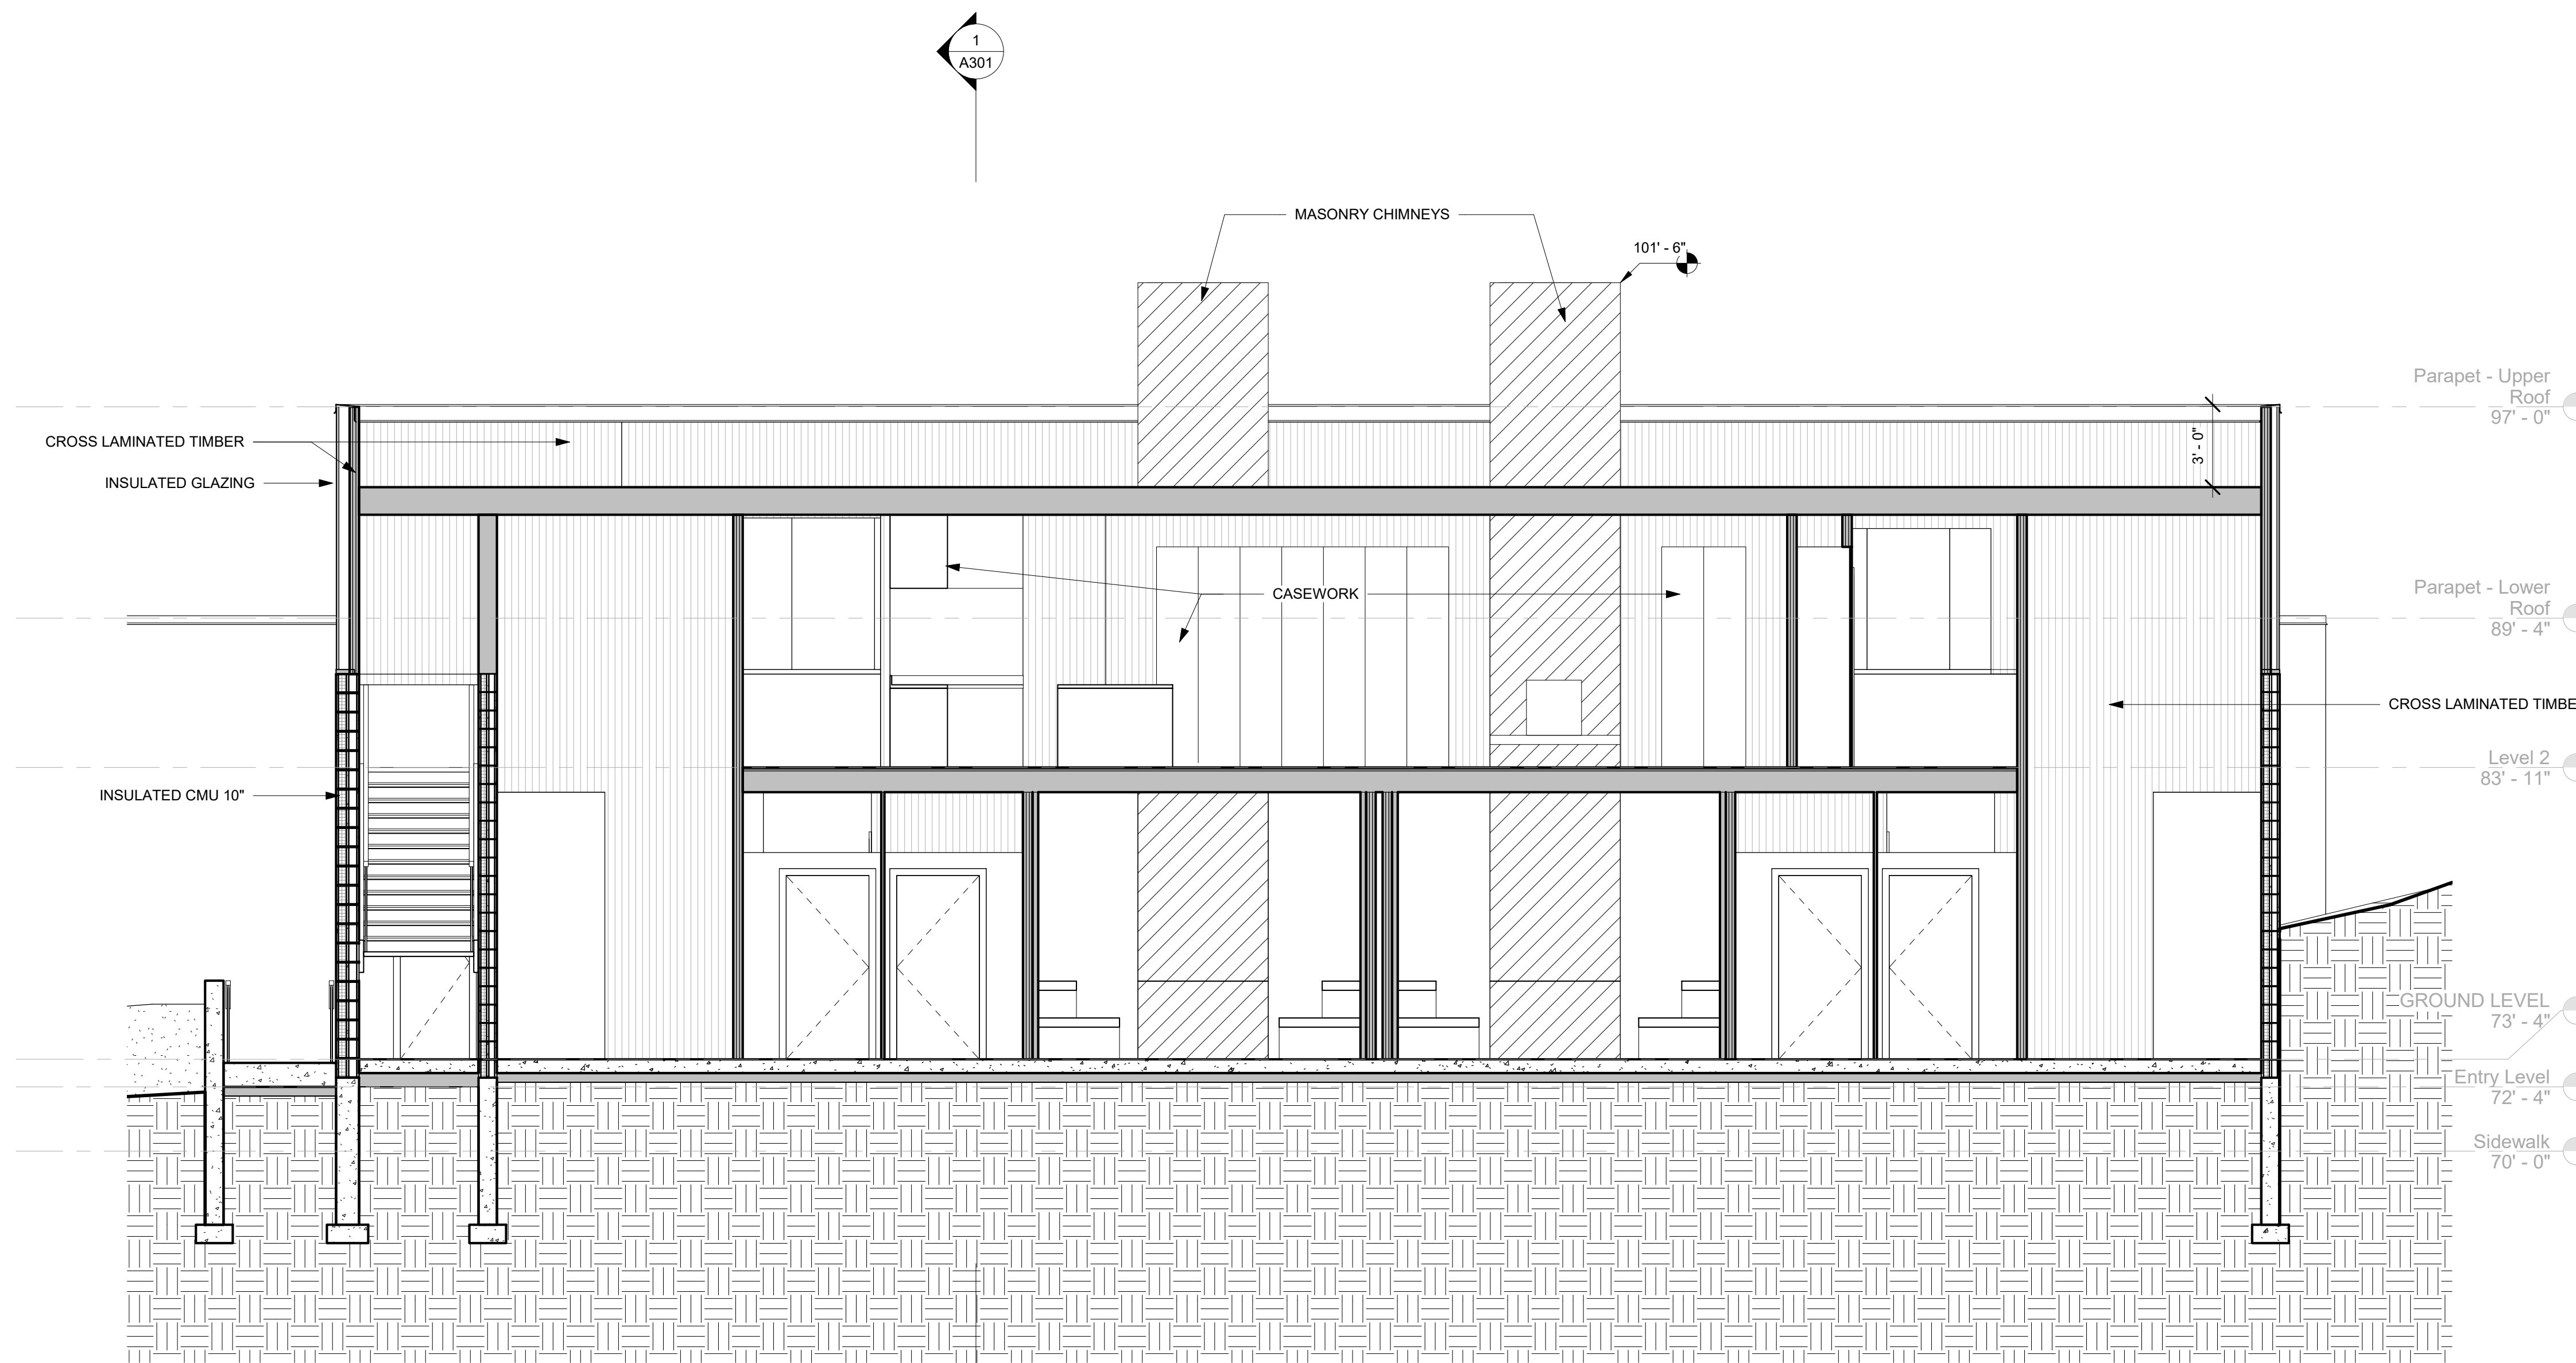

1 Section 3
1/4" = 1'-0"

No.	Description	Date

Asher Woodworth
**WASHINGTON
 BATHS**
 BUILDING
 SECTIONS

Project Number	Project Number
Date	SEPT 18, 2018
Drawn By	Author
Checked By	Checker

A302

Scale 1/4" = 1'-0"

9/18/2018 6:32:01 PM