

ISSUED FOR	BY
CITY SUBMISSION	WHS
WORKSHOP #2	WHS
FINAL SUBMISSION	WHS
MAINE DEP MCGP	WHS


REVISION	REV. DATE
STAFF COMMENTS	WHS
	12/16/13

DRAWING NAME: GRADING AND ROADWAY PROFILE PLAN
 PROJECT NAME: MUNJOY HEIGHTS
 CLIENT: REDFERN MUNJOY, LLC.
 P.O. BOX 8816, PORTLAND, MAINE 04104



ACORN ENGINEERING, INC.
 P.O. BOX 3074, PORTLAND, MAINE 04104
 (207) 775-2655

ACORN ENGINEERING, INC.
 ENGINEERING INC.

FILE: 1047_CIVIL
 DATE: 9/23/13
 JN: 1047
 SCALE: 1" = 20'
 DESIGN BY: WHS
 DRAWN BY: ZRJ
 CHECKED BY: WHS

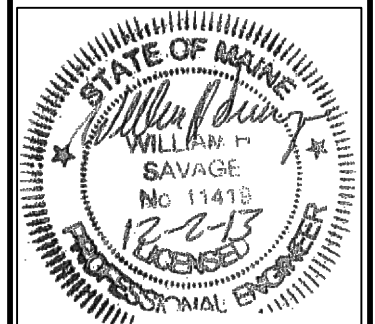

DRAWING NO. C-31

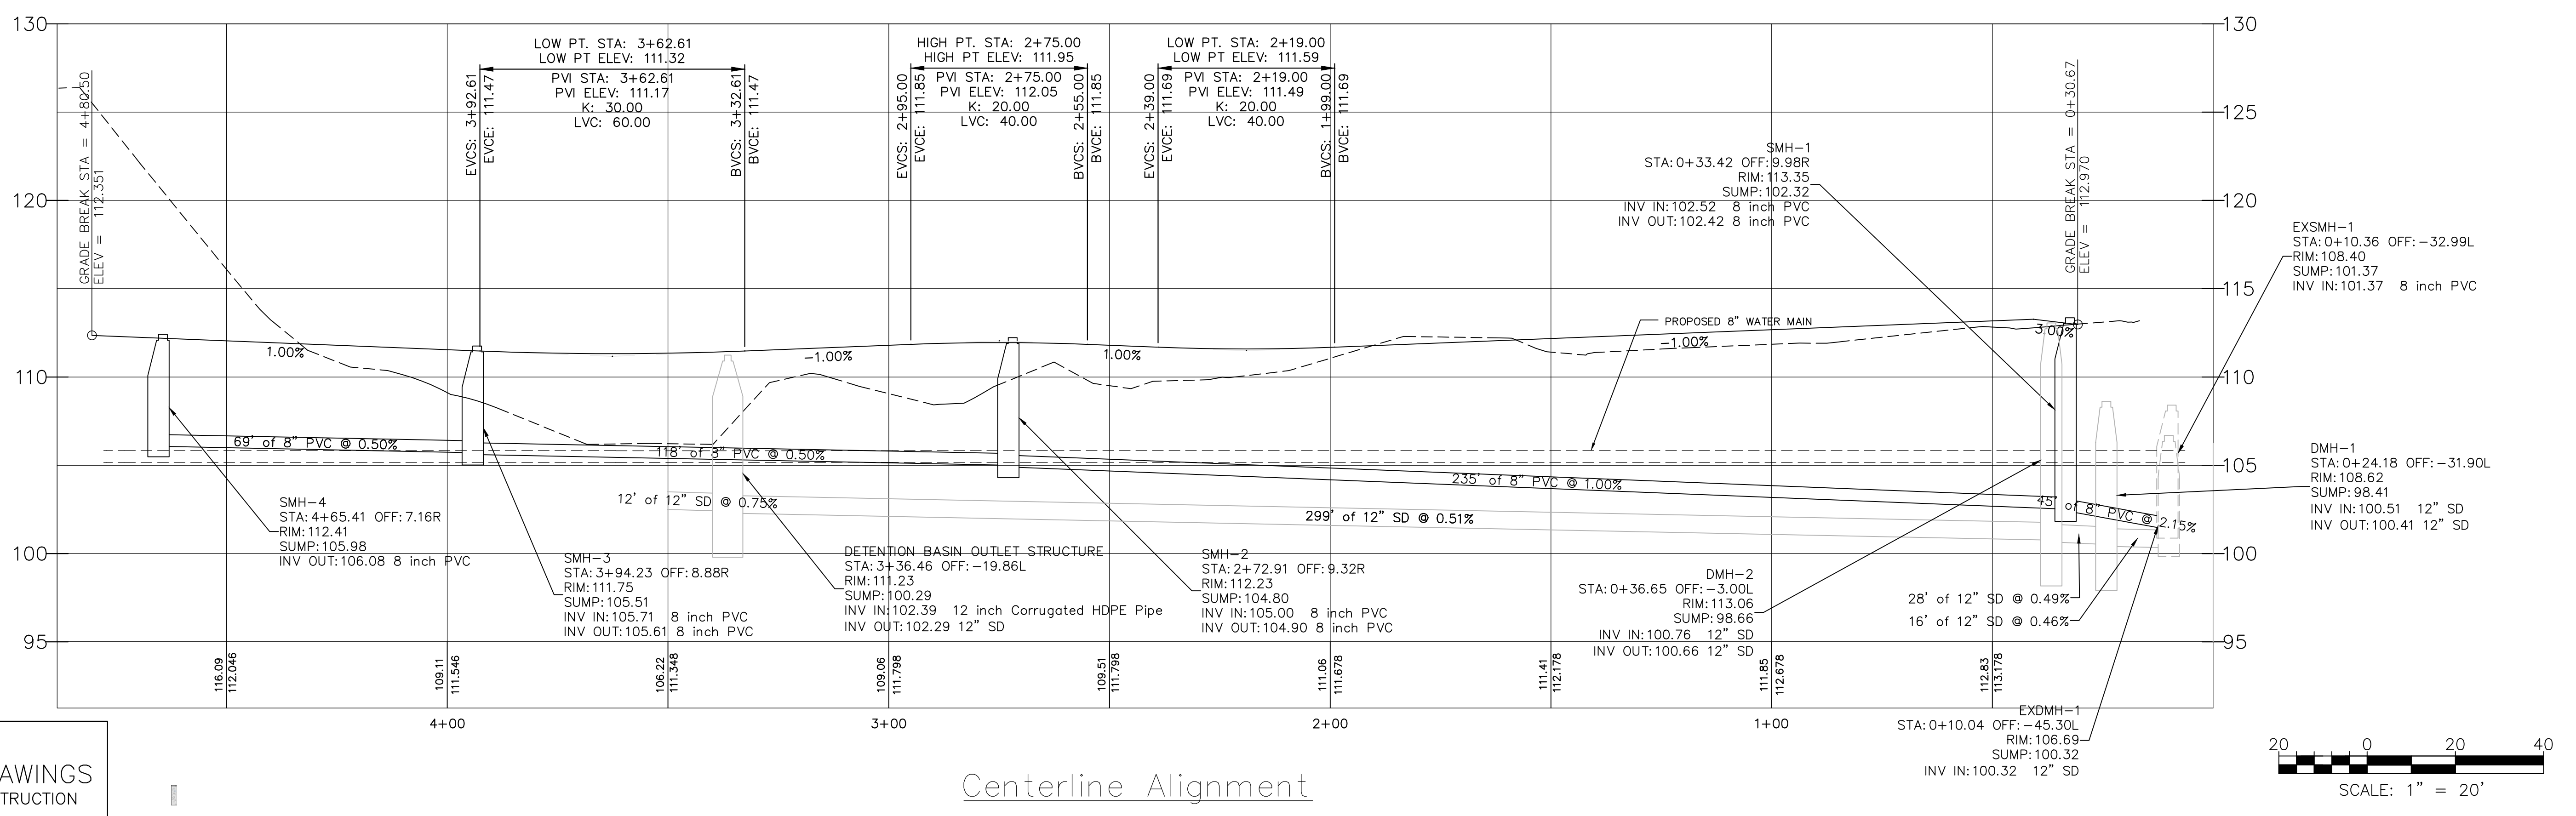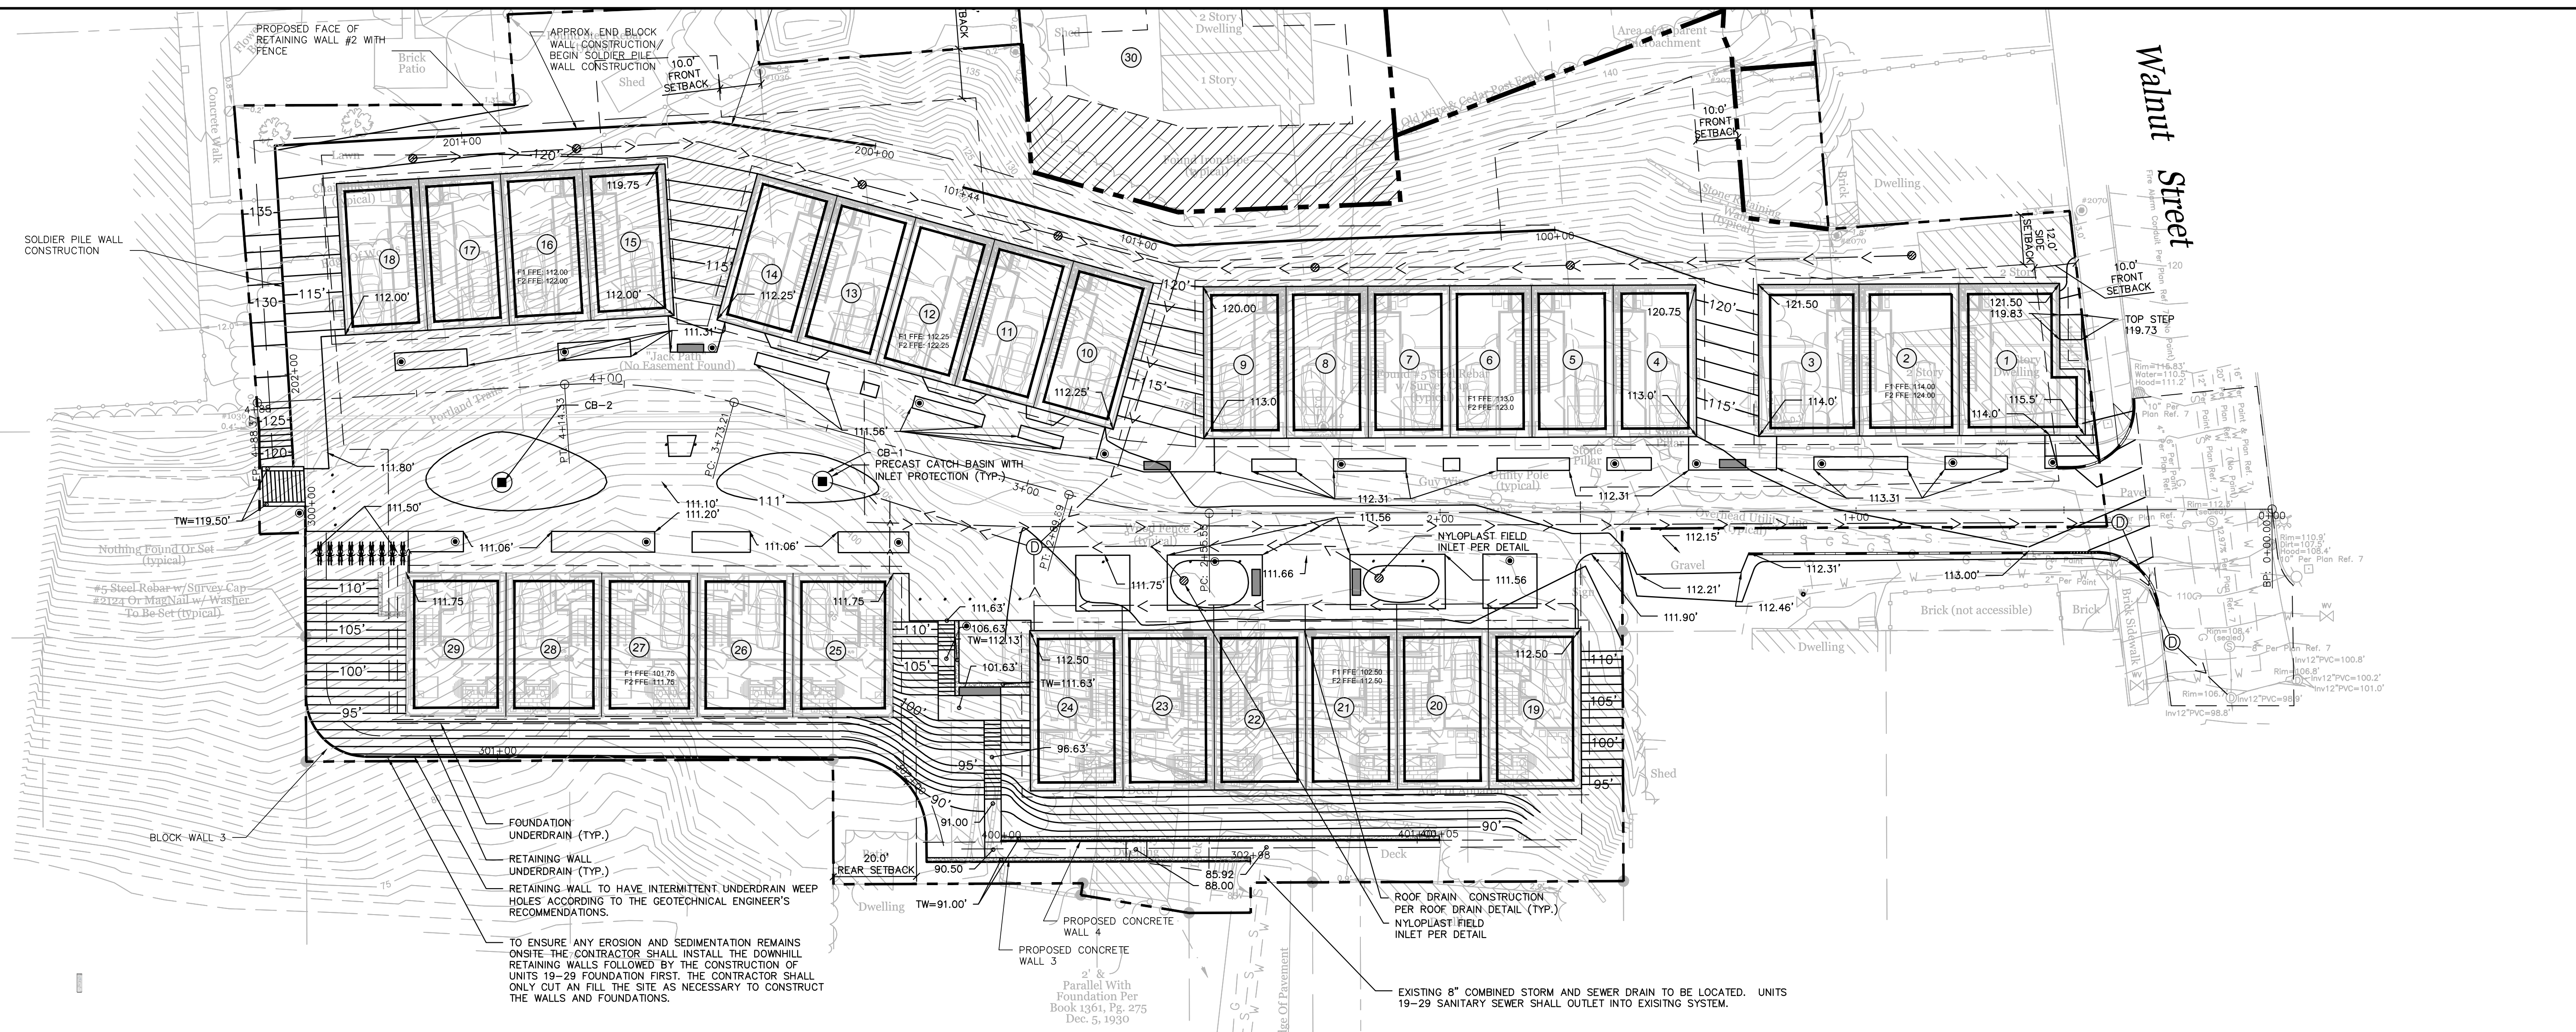

PERMIT DRAWINGS
 NOT FOR CONSTRUCTION