
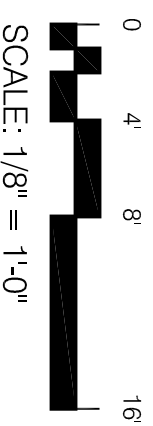


OVERVIEW PLAN
 1/8" = 1'-0"

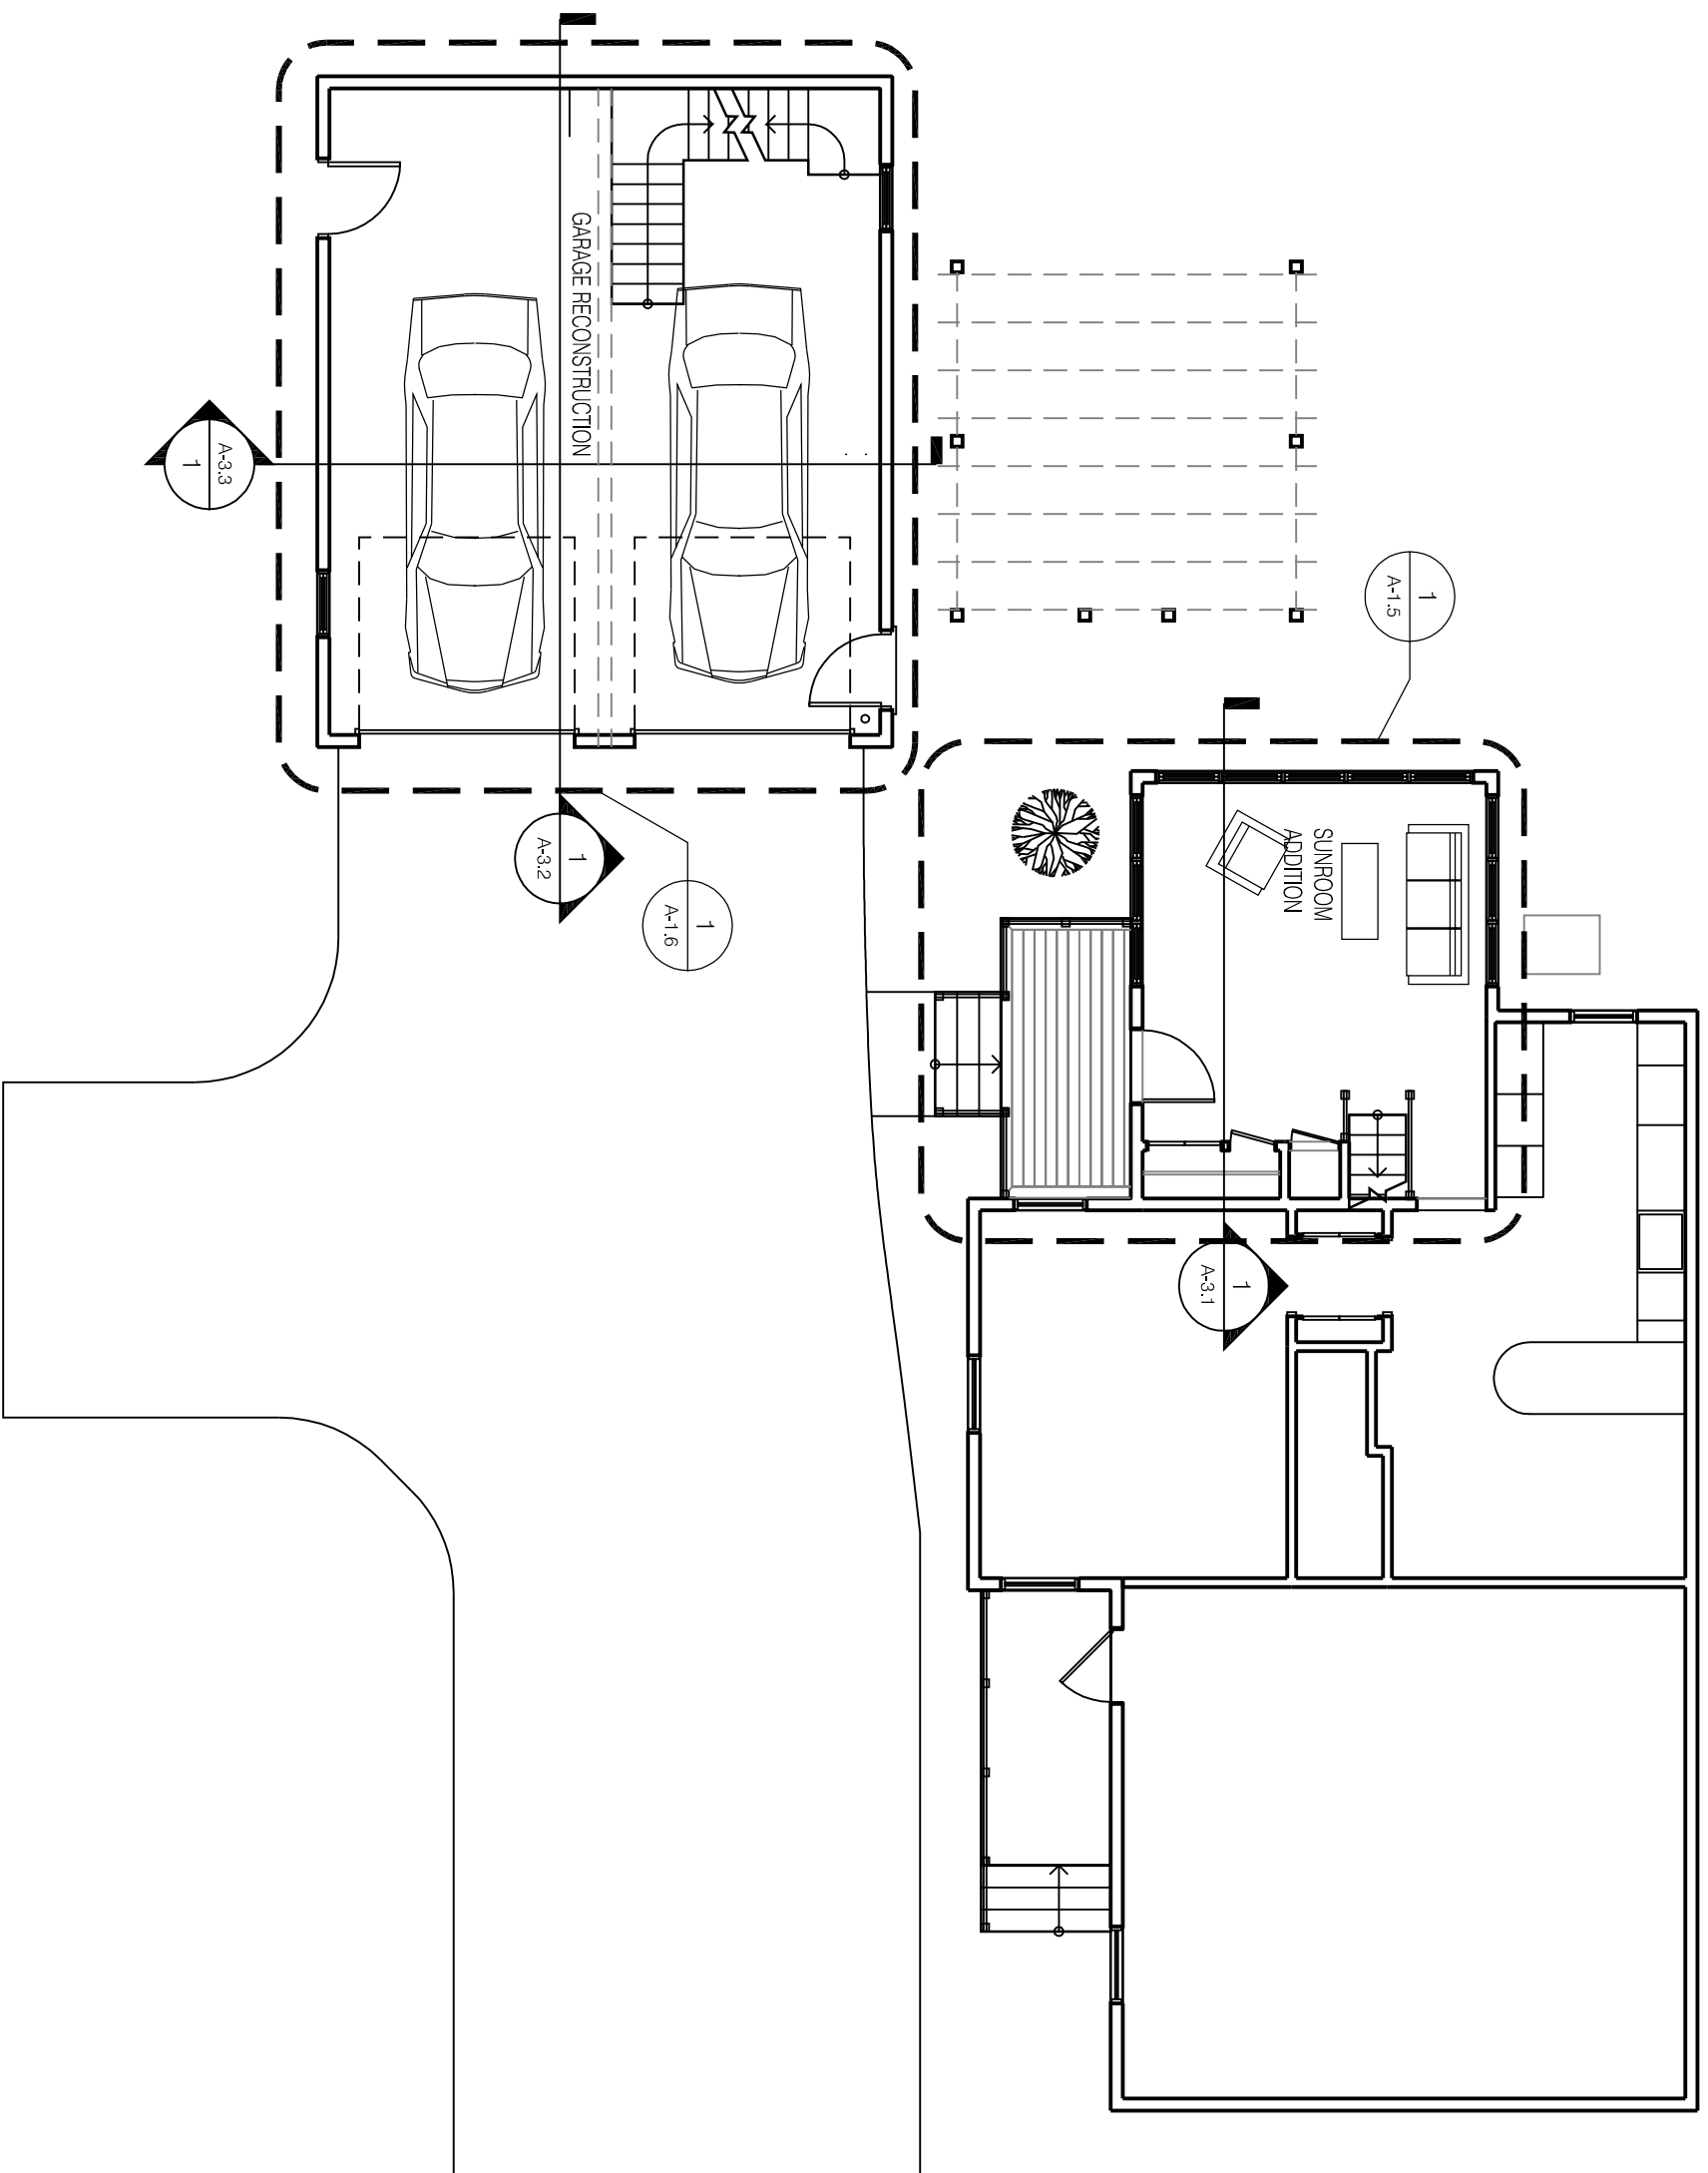

OVERVIEW PLAN
 DETROY ROY

DATE:	4.17.2014
DRAWN BY:	BB

A-1.2