



1
1/8" = 1'-0"

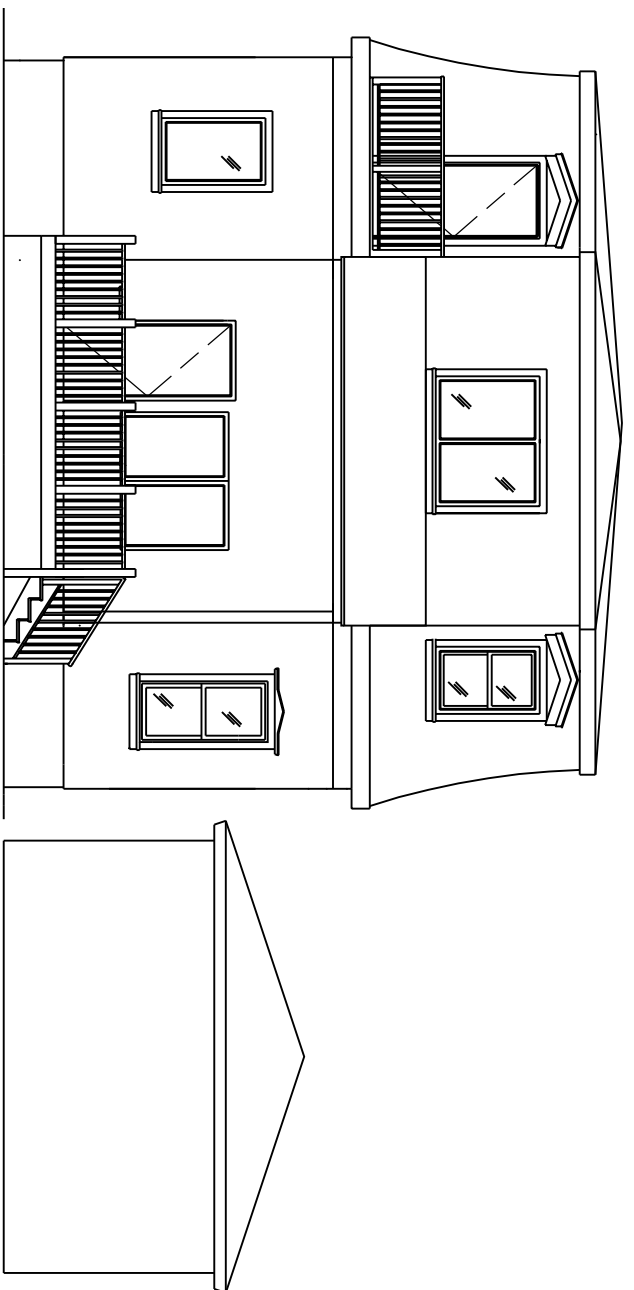

2
1/8" = 1'-0"

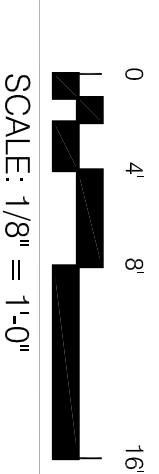

PROSPECT



DESIGN

58 FORE ST. PORTLAND, ME
www.prospectdesign.me
T: 207 - 749 - 7400

ELEVATIONS
DETROY ROY

DATE:	4.22.2014
DRAWN BY:	BB

A-2.1