


# PROSPECT




## DESIGN

58 FORE ST. PORTLAND, ME  
www.prospectdesign.me

T: 207 - 749 - 7400

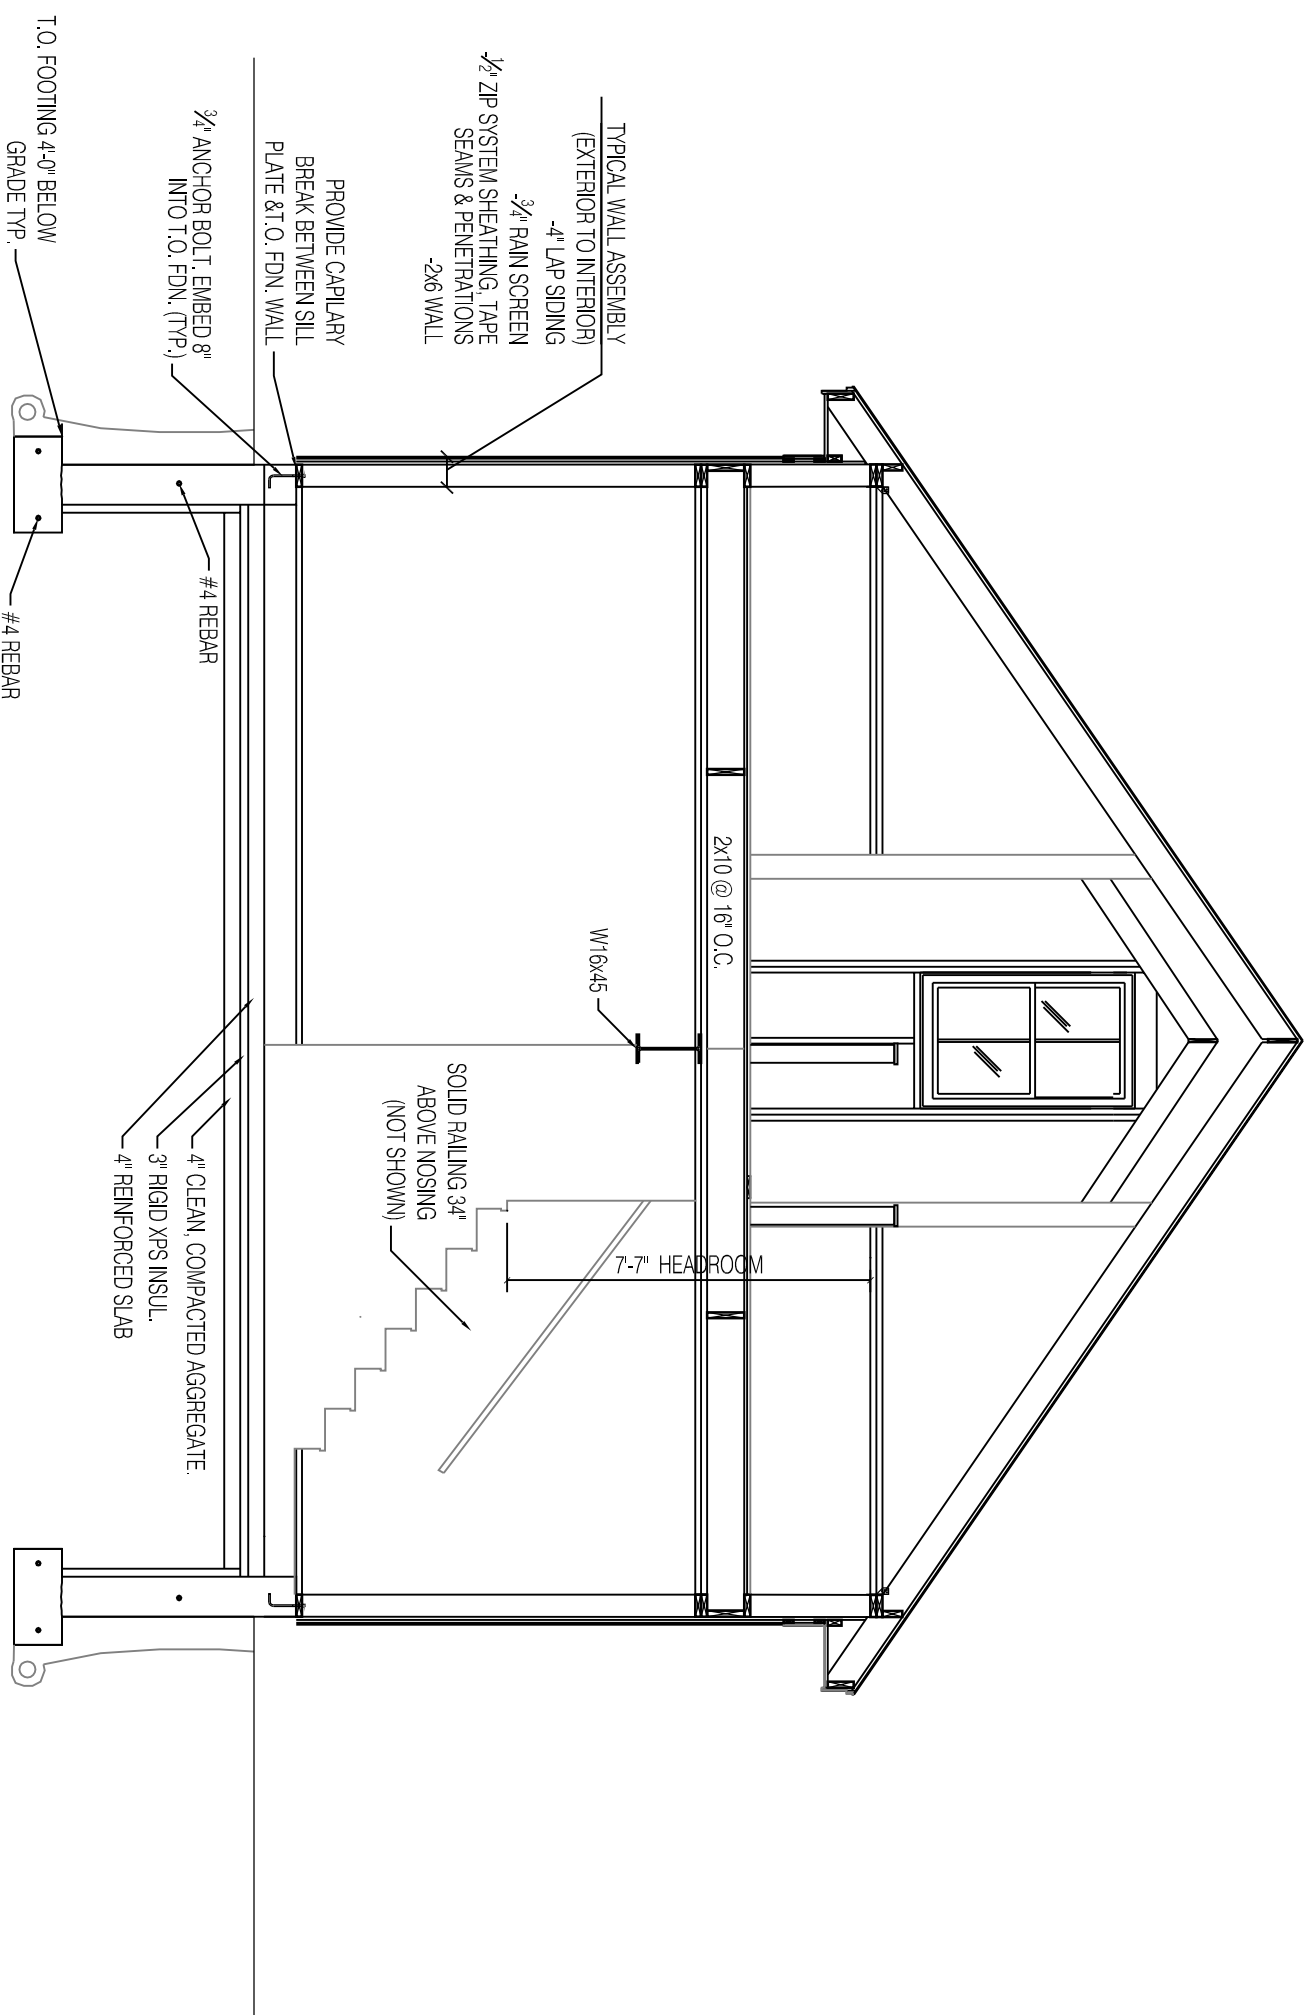

1 GARAGE SECTION  
1/4" = 1'-0"

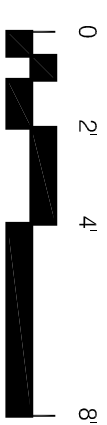

SCALE: 1/4" = 1'-0"

GARAGE SECTION  
DETROY ROY

DATE:	3.27.2014
DRAWN BY:	BB
<b>A-3.3</b>	