
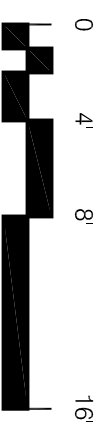


OVERVIEW PLAN  
 1/8" = 1'-0"

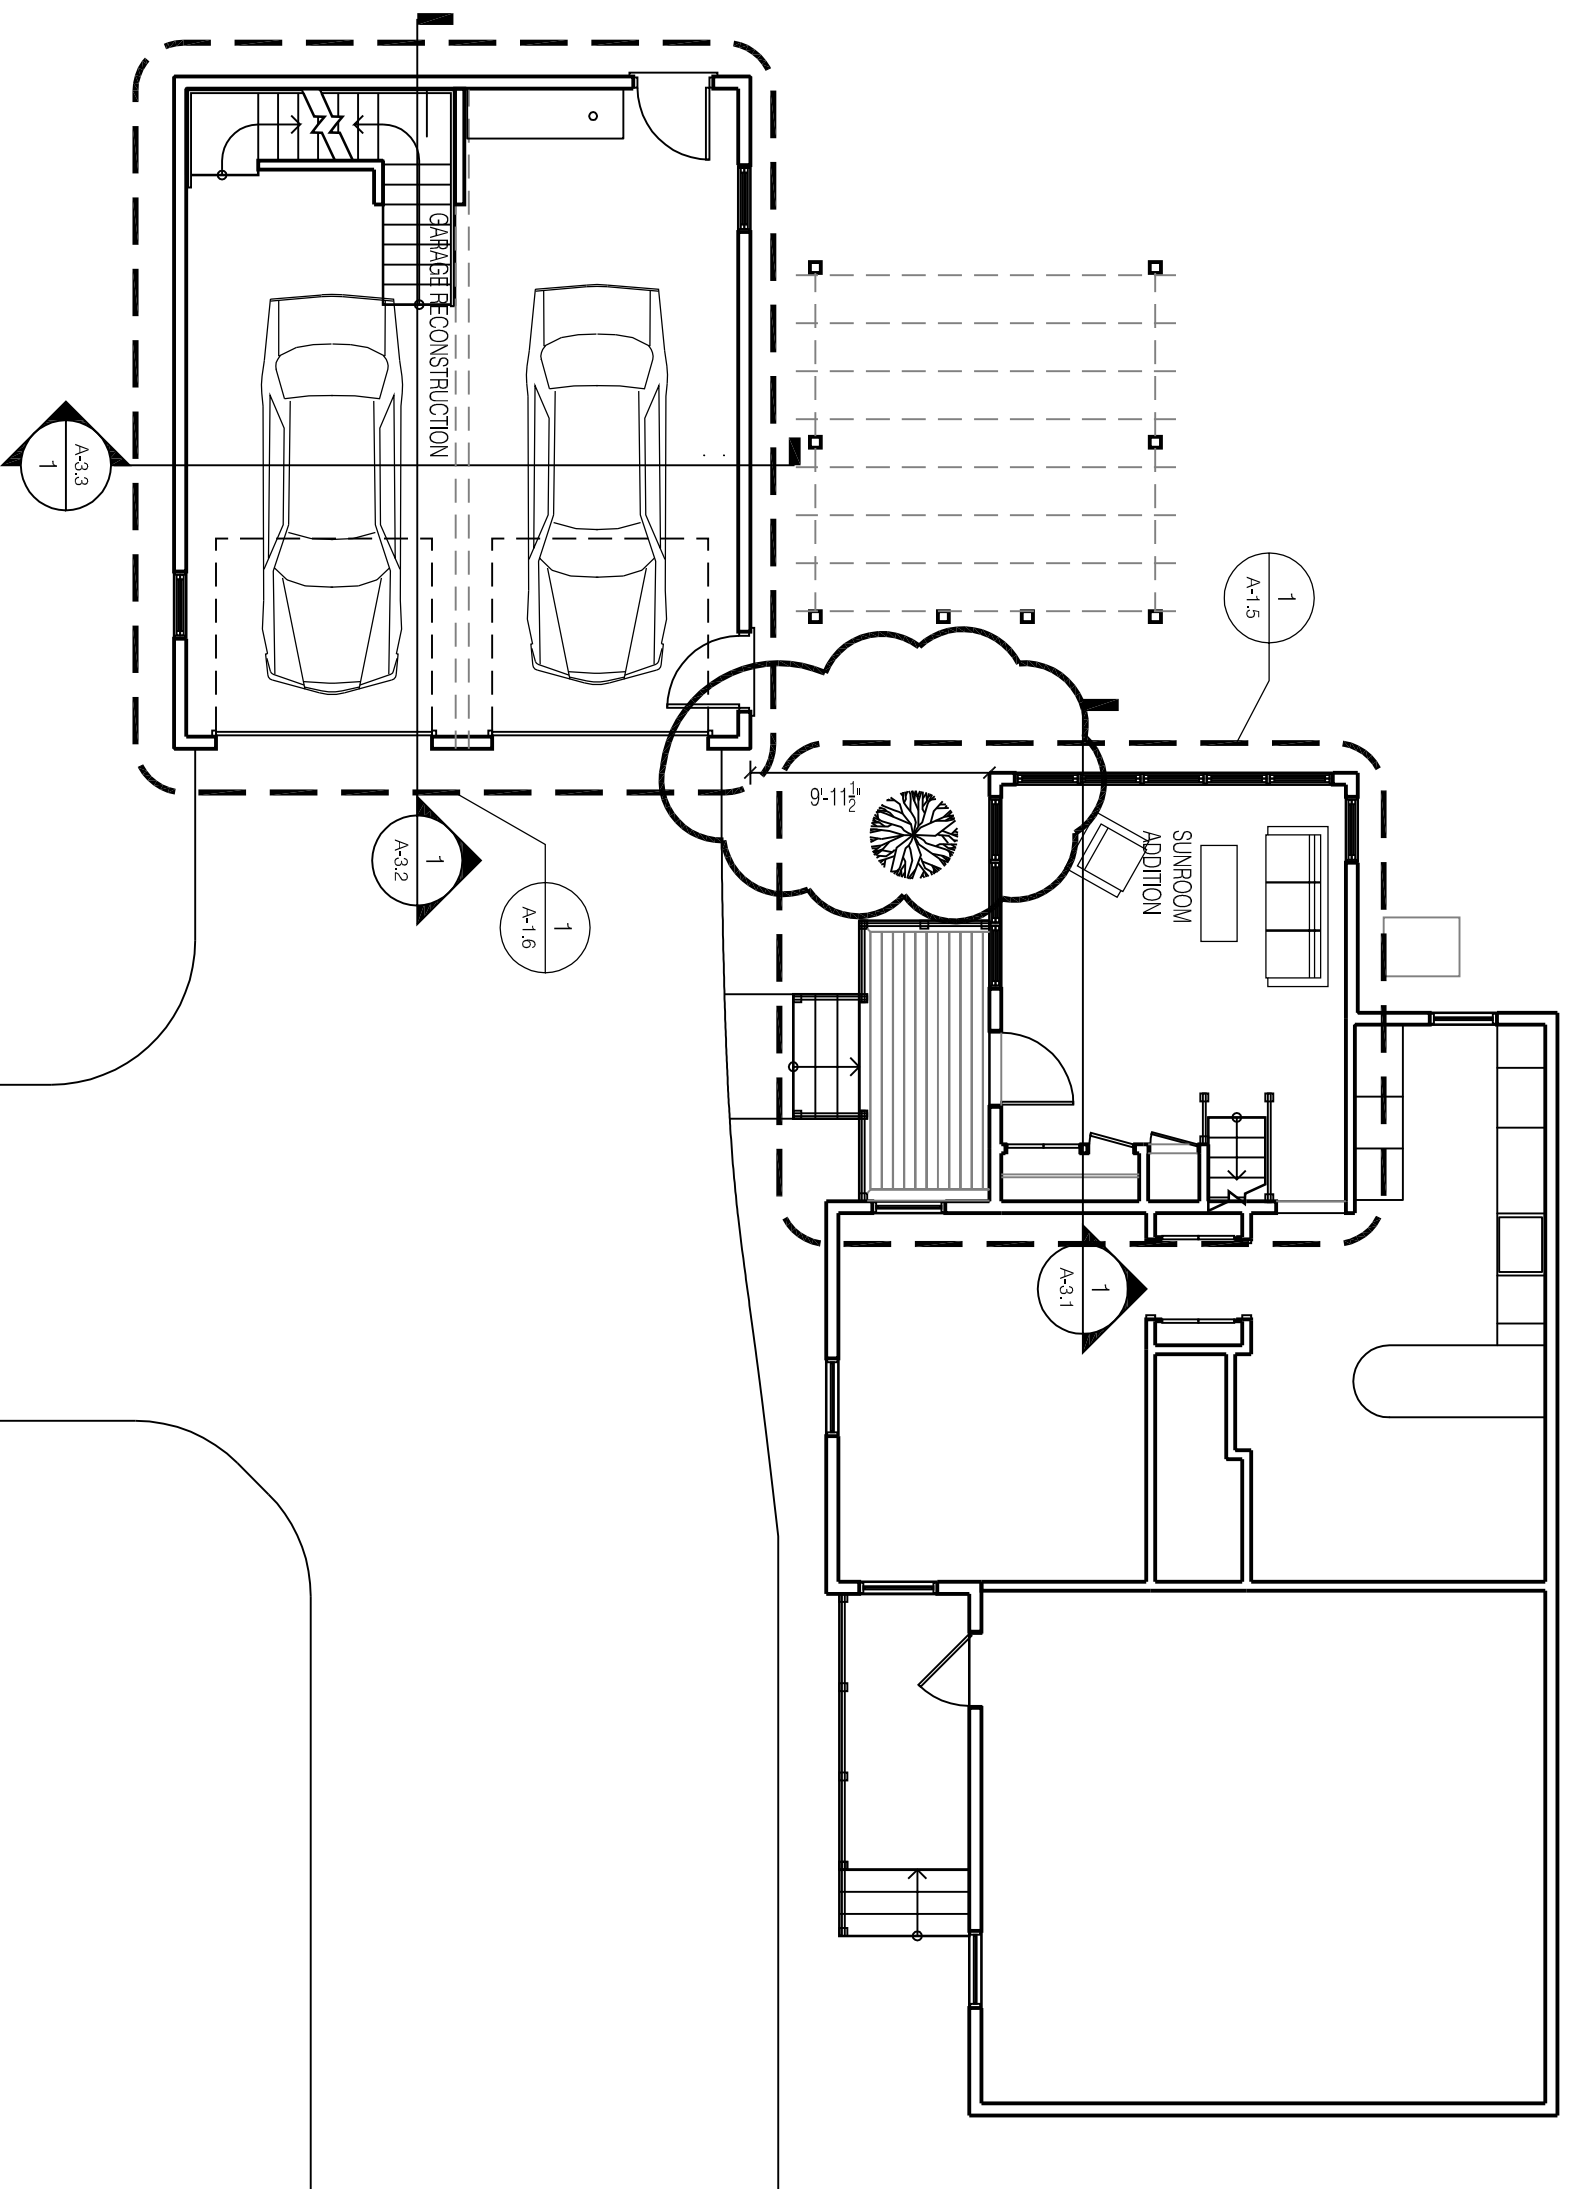

OVERVIEW PLAN  
 DETROY ROY

DATE:	6.12.2014
DRAWN BY:	BB
<b>A-1.2</b>	