


PROSPECT




DESIGN

58 FORE ST. PORTLAND, ME
 www.prospectdesign.me
 T: 207 - 749 - 7400

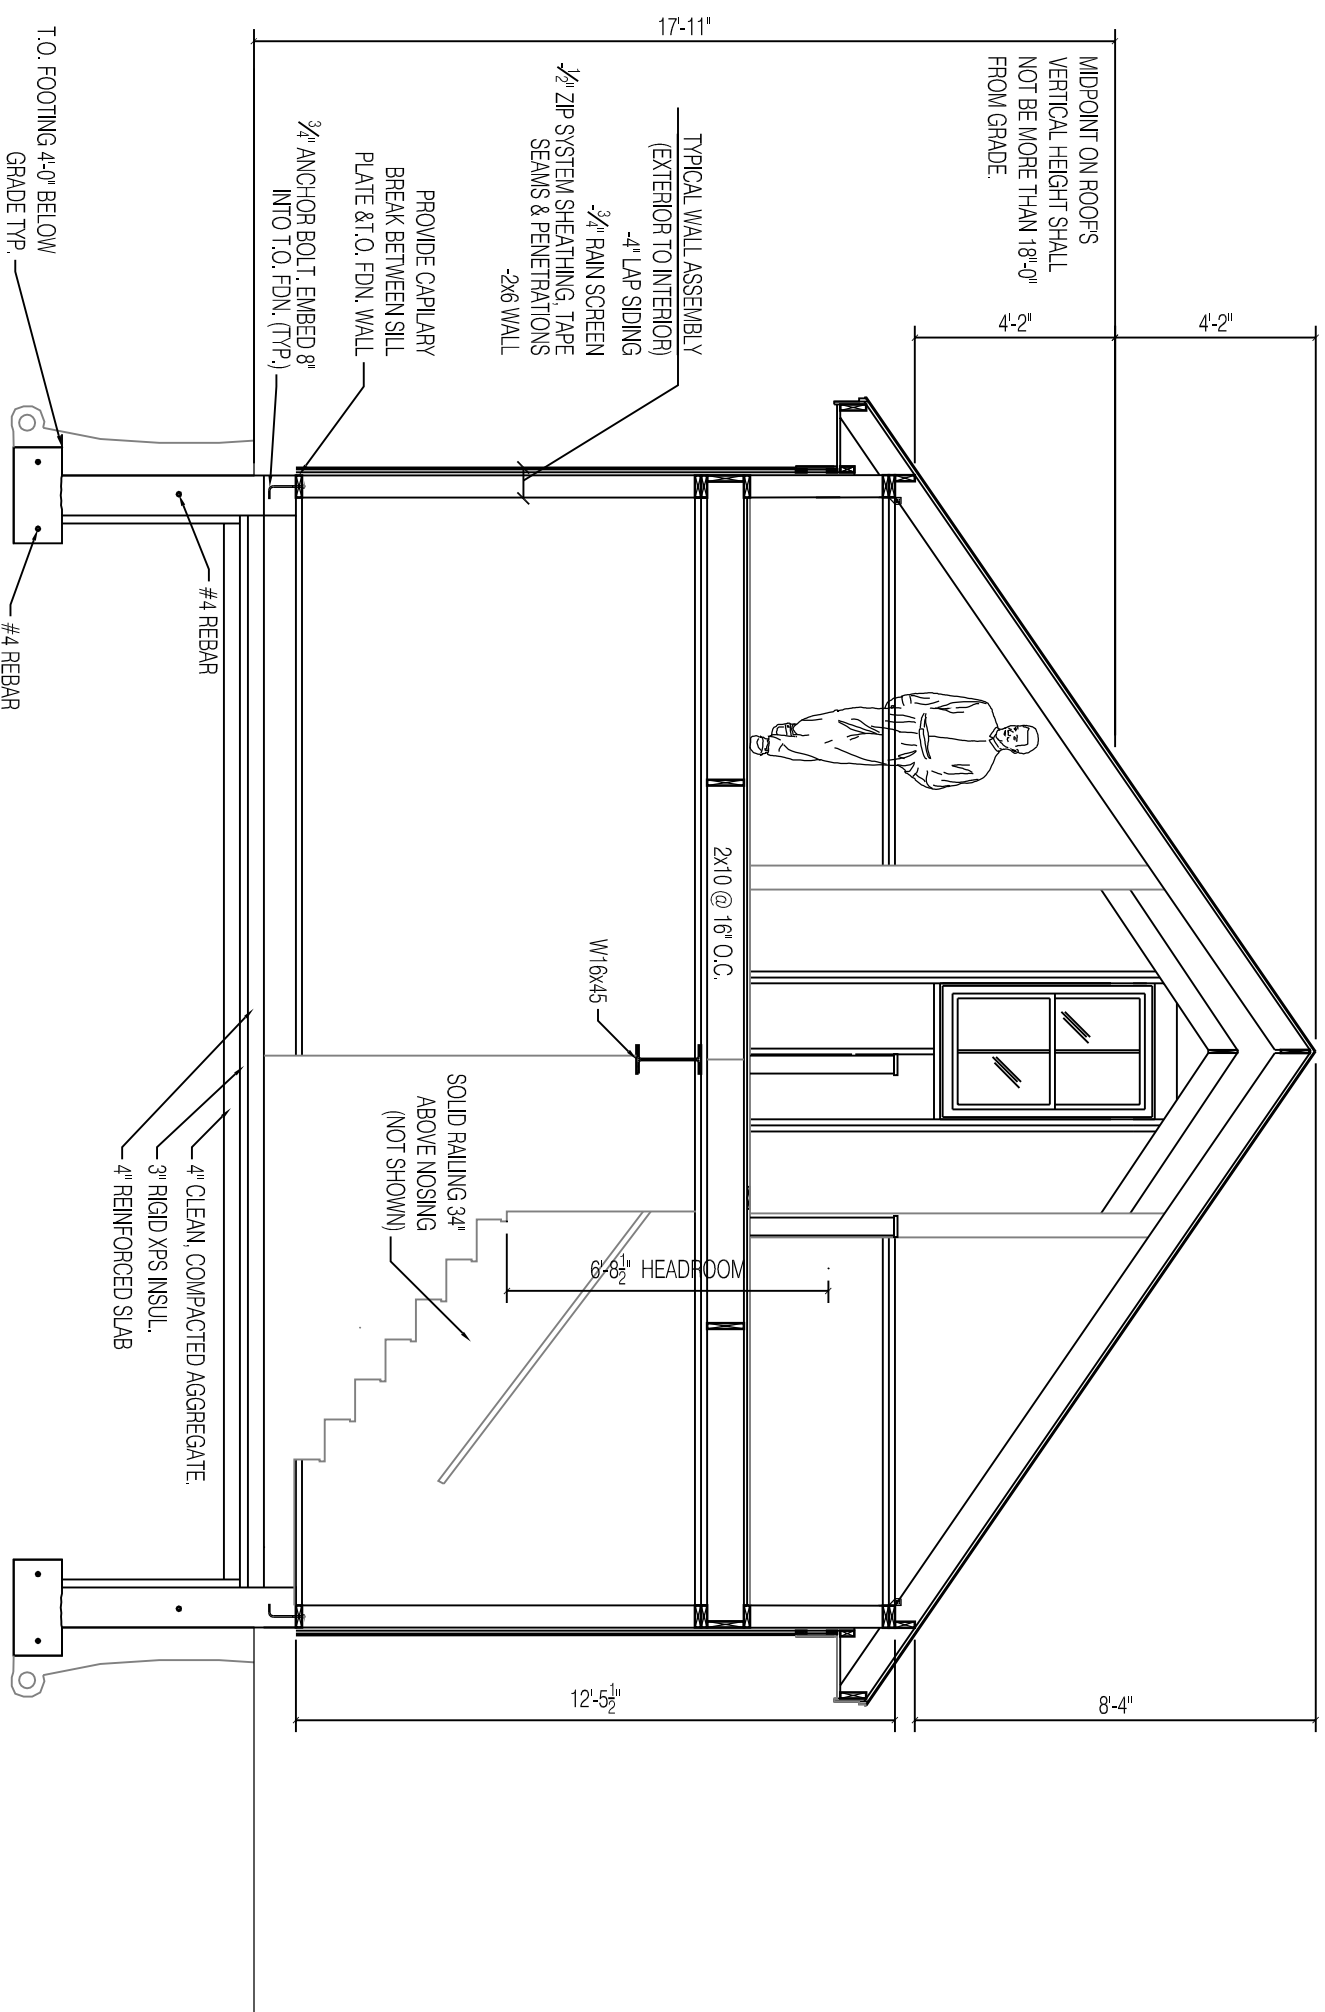

1 GARAGE SECTION
 1/4" = 1'-0"

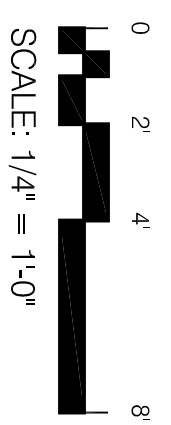

GARAGE SECTION
 DETROY ROY

DATE:	05.15.14
DRAWN BY:	BB
A-3.3	