



LEGEND




TP-1 SUMMIT TEST PIT
(MAY 23, 2013)

NOTE

PLAN REFERENCE - "SITE CONCEPT, MUNJOY HEIGHTS", DATED MAY 10, 2013, PREPARED BY RYAN SENATORE ARCHITECTURE.

SCALE: 1" = 30'

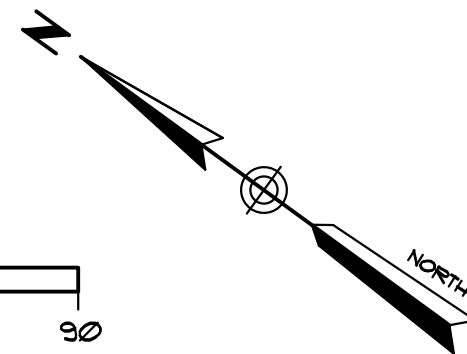

TEST PIT LOCATION PLAN

PROJECT: **MUNJOY HEIGHTS**
SHERIDAN STREET EXTENSION - PORTLAND, ME

CLIENT: **REDFERN PROPERTIES**

TITLE: **TEST PIT LOCATION PLAN**
Tel: (207) 516-3313
summitgeoeng.com



640 Main Street
Lewiston, Me 04240
PROJ.#: 13061
DATE: MAY 24, 2013
DRAWN BY: KRF
APPR BY: WAF
FIGURE: 1