



POURED IN PLACE CONCRETE WALL



PRECAST CONCRETE BLOCKS



BOSTON IVY

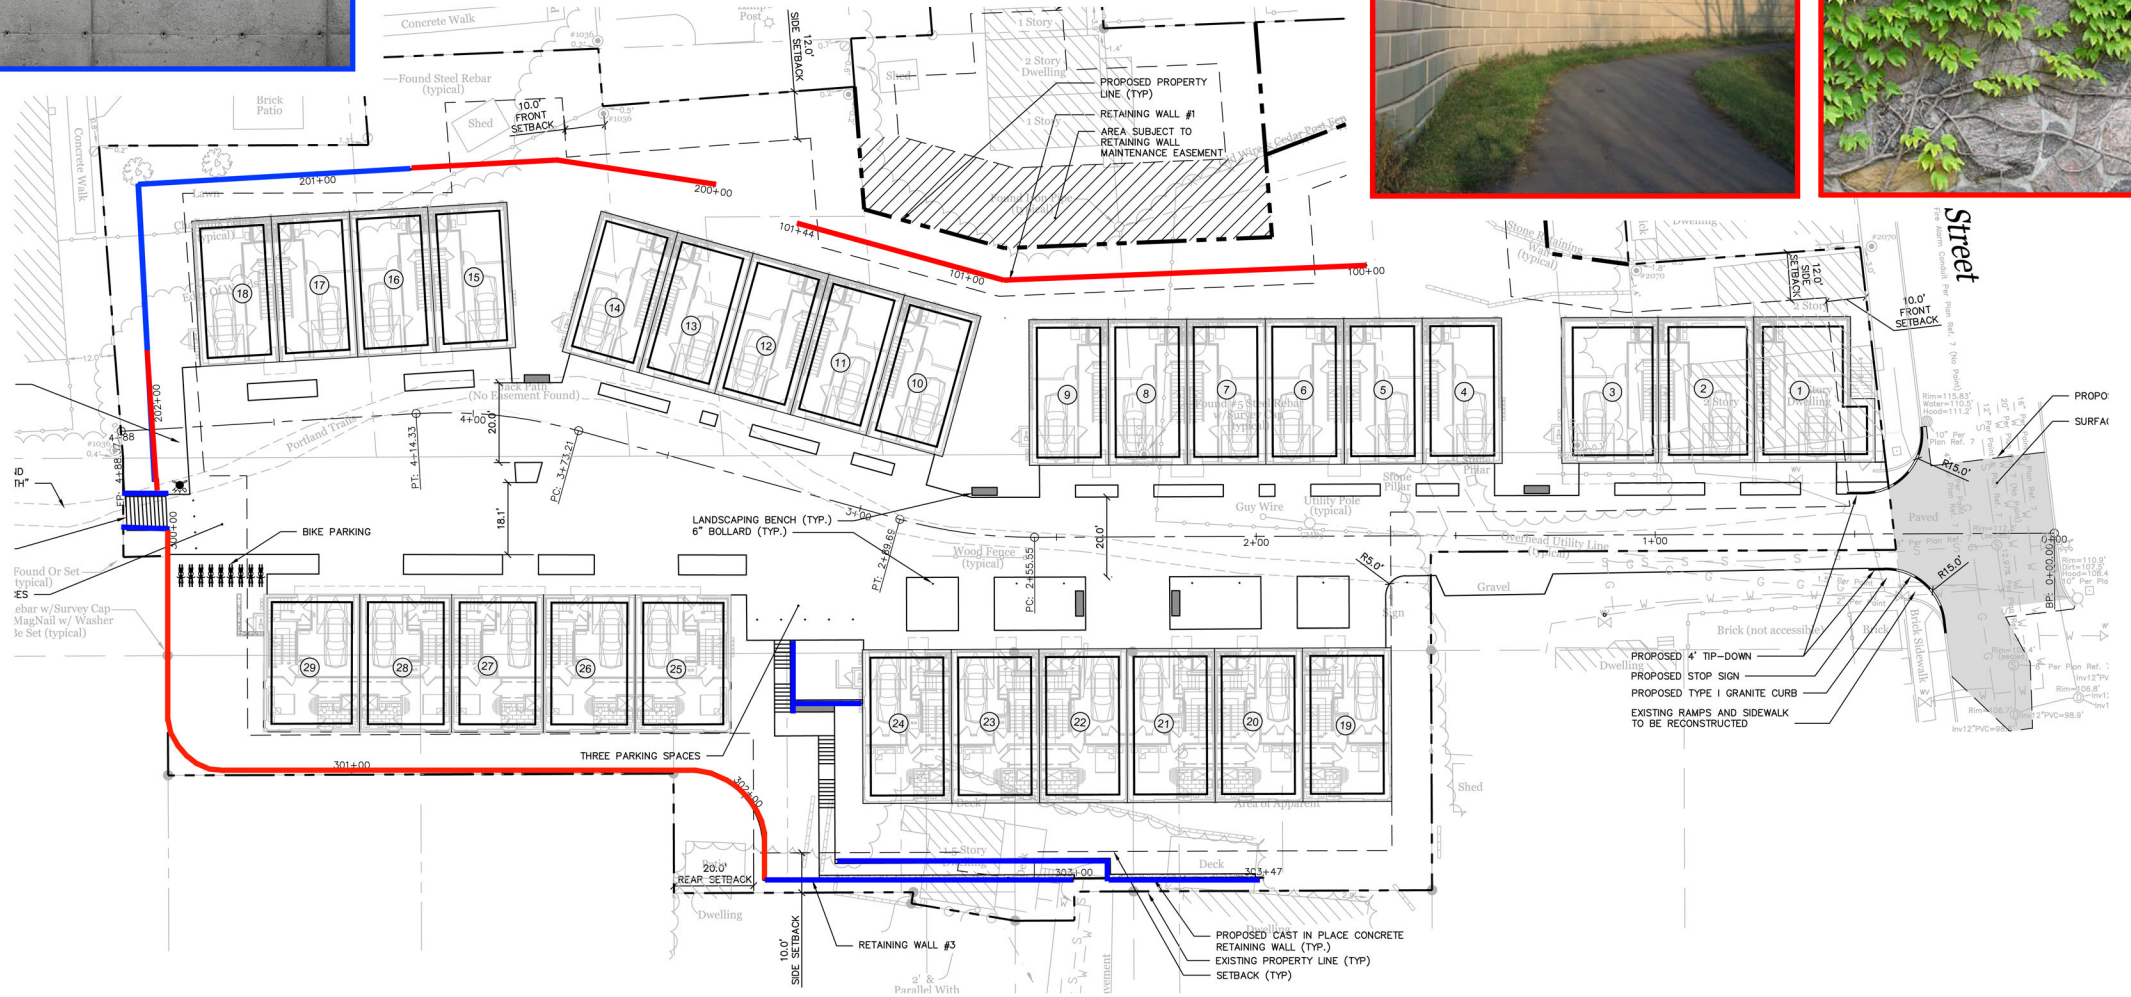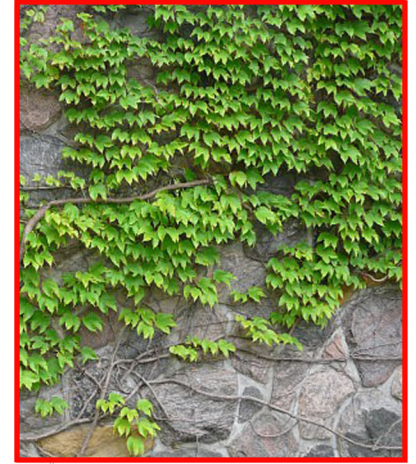

RETAINING WALL TYPES