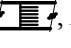

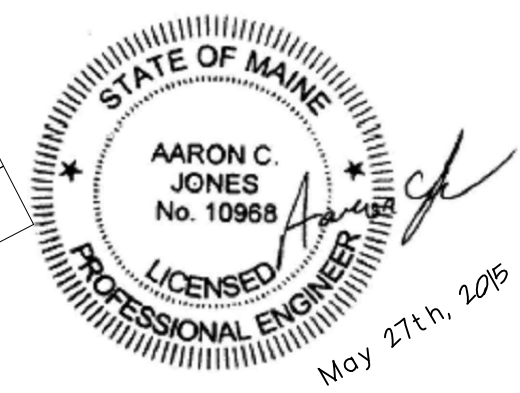


**FOUNDATION DIMENSION PLAN A**

- NOTES: SCALE 1/4"=1'-0"
1. SEE SHEET S1.0 FOR GENERAL STRUCTURAL NOTES
  2. ALL FOOTINGS UNDER WALLS ARE 10" DEEP x 2'-0" WIDE x CONT. WITH (4) #4 BARS LONGITUDINAL -TYP. UNO
  3. STEP IN TOP OF FOUNDATION WALLS IS INDICATED THUS:  AND SHOWS LOWER SIDE OF WALL
  4. STEP IN TOP OF FOOTING, BOTTOM OF GRADE BEAM IS INDICATED THUS:  AND SHOWS LOWER FOOTING

FOR PERMIT  
MAY 27, 2015



**Structural Integrity**  
Consulting Engineers, Inc. BUILD WITH CONFIDENCE  
77 Oak Street  
Portland, ME, 04101  
p. 207-774-4614  
f. 866-793-7835  
www.structuralinteg.com  
SI # 14-0210 © 2012 Structural Integrity Consulting Engineers, Inc.

© 2015 RYAN SENATORE ARCHITECTURE

**APARTMENTS**  
89 ANDERSON STREET  
PORTLAND, MAINE



RYAN SENATORE ARCHITECTURE  
565 CONGRESS STREET  
PORTLAND, MAINE 04101  
207-650-6414  
senatorearchitecture.com

CONSULTANTS:  
**STRUCTURAL:**  
**Structural Integrity**  
77 Oak Street  
Portland, ME 04101  
207-774-4614

REVISIONS:

DATE: 05/27/2015

PROJECT No.

DRAWN BY: BDH

CHECKED BY: ACJ

SCALE: 1/8"=1'-0"

SHEET TITLE:

FOUNDATION DIMENSION PLAN

**S1-1a**