


FOUNDATION DIMENSION PLAN C

- NOTES: SCALE 1/4"=1'-0"
1. SEE SHEET S1.0 FOR GENERAL STRUCTURAL NOTES
 2. ALL FOOTINGS UNDER WALLS ARE 10" DEEP x 2'-6" WIDE x CONT. WITH (4) #4 BARS LONGITUDINAL -TYP. UNO
 3. STEP IN TOP OF FOUNDATION WALLS IS INDICATED THUS: AND SHOWS LOWER SIDE OF WALL
 4. STEP IN TOP OF FOOTING, BOTTOM OF GRADE BEAM IS INDICATED THUS: AND SHOWS LOWER FOOTING

FOR PERMIT
MAY 27, 2015

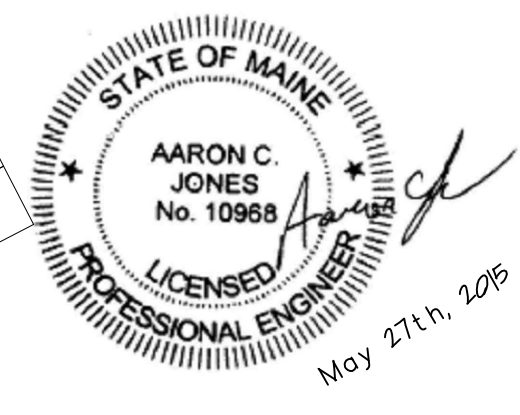

Structural Integrity
Consulting Engineers, Inc. BUILD WITH CONFIDENCE
77 Oak Street
Portland, ME, 04101
p. 207-774-4614
f. 866-793-7835
www.structuralinteg.com
SI # 14-0210

© 2015 RYAN SENATORE ARCHITECTURE

APARTMENTS
89 ANDERSON STREET
PORTLAND, MAINE

RSA
RYAN SENATORE ARCHITECTURE
565 CONGRESS STREET
PORTLAND, MAINE 04101
207-650-6414
senatorearchitecture.com

CONSULTANTS:
STRUCTURAL:
Structural Integrity
77 Oak Street
Portland, ME 04101
207-774-4614

REVISIONS:

DATE: 05/27/2015
PROJECT No.
DRAWN BY: BDH
CHECKED BY: ACJ
SCALE: 1/8"=1'-0"
SHEET TITLE:

FOUNDATION DIMENSION PLAN

S1-1c