


FOUNDATION DIMENSION PLAN D

- NOTES: SCALE 1/4"=1'-0"
- SEE SHEET S1.0 FOR GENERAL STRUCTURAL NOTES
 - ALL FOOTINGS UNDER WALLS ARE 10" DEEP x 2'-0" WIDE x CONT. WITH (4) #4 BARS LONGITUDINAL - TYP. UNO
 - STEP IN TOP OF FOUNDATION WALLS IS INDICATED THUS: AND SHOWS LOWER SIDE OF WALL
 - STEP IN TOP OF FOOTING, BOTTOM OF GRADE BEAM IS INDICATED THUS: AND SHOWS LOWER FOOTING

FOR PERMIT
MAY 27, 2015

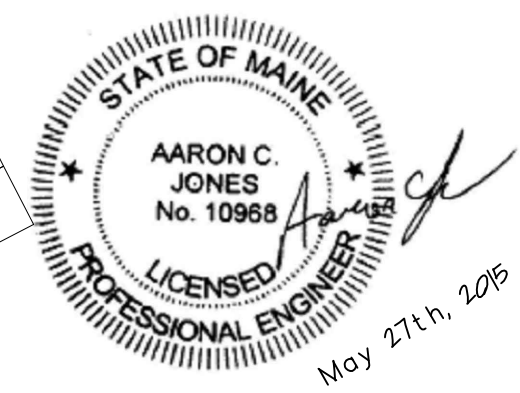

Structural Integrity
Consulting Engineers, Inc. BUILD WITH CONFIDENCE
77 Oak Street
Portland, ME, 04101
p. 207-774-4614
f. 866-793-7835
www.structuralinteg.com
SI # 14-0210