

**HEADER FRAMING PLAN**

HEADERS SUPPORTING LEVEL 3	R.O. SPAN	HEADER TO USE:
L < 3'-6"		DHL 2x8 HDR
3'-6" < L < 6'-6"		TRIPLE 2x10 HDR
L > 6'-6"		SEE PLAN

HEADERS SUPPORTING LEVEL 4	R.O. SPAN	HEADER TO USE:
L < 3'-6"		DHL 2x8 HDR
3'-6" < L < 6'-6"		TRIPLE 2x10 HDR
L > 6'-6"		SEE PLAN

HEADERS SUPPORTING ROOF	R.O. SPAN	HEADER TO USE:
L < 3'-6"		DHL 2x8 HDR
3'-6" < L < 6'-6"		TRIPLE 2x10 HDR
L > 6'-6"		SEE PLAN

\* UNLESS NOTED ON PLAN

**FRAMING PLAN SYMBOLS KEY**

□	WOOD POST
○	STEEL COLUMN
⊗	NUMBER OF WOOD STUDS IN POST BELOW
A	COLUMN ABOVE THIS LEVEL
C	COLUMN CONTINUOUS THROUGH THIS LEVEL
←	JOIST BEARING
→	CONTINUOUS JOIST WITH INTERMEDIATE BEARING
↑	FLUSH FRAMED JOIST BEARING WITH HANGER
↓	WOOD STUD BEARING WALL BELOW
—	SHEAR WALL
⊥	NUMBER OF TRIM STUDS UNDER HEADER
⊥	NUMBER OF KING STUDS ADJACENT TO HEADER

**LEGEND**


---	DROPPED BEAM
—	FLUSH BEAM

**THIRD FLOOR FRAMING PLAN**

- NOTES:
- SEE SHEET S1.0 FOR GENERAL STRUCTURAL NOTES.
  - FLOOR SHEATHING SHALL BE 3/4" T&G SHEATHING. SEE GEN NOTES FOR MORE INFO.
  - ALL WOOD COLUMNS IN 2x6 WALLS SHALL BE (3) 2x6 AND IN 2x4 WALLS SHALL BE (3) 2x4 UNO.
  - ALL HEADERS ARE DROPPED UNO.
  - ALL BEAMS ARE FLUSH UNO.
  - ALL WINDOW HEADERS ARE PER SCHEDULE ON THIS SHEET.

SCALE: 1/8"=1'-0"

FOR PERMIT  
MAY 27, 2015

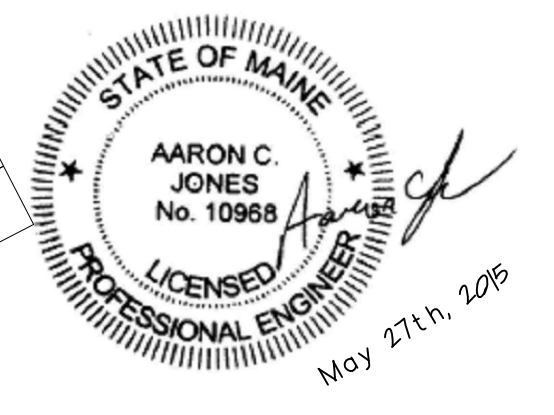

**Structural Integrity**  
Consulting Engineers, Inc. BUILD WITH CONFIDENCE.  
77 Oak Street  
Portland, ME, 04101  
p. 207-774-4614  
f. 866-793-7835  
www.structuralinteg.com  
SI # 14-0210

© 2015 RYAN SENATORE ARCHITECTURE

**APARTMENTS**  
89 ANDERSON STREET  
PORTLAND, MAINE



**RYAN SENATORE ARCHITECTURE**  
565 CONGRESS STREET  
PORTLAND, MAINE 04101  
207-650-6414  
senatorearchitecture.com

CONSULTANTS:  
**STRUCTURAL:**  
Structural Integrity  
77 Oak Street  
Portland, ME 04101  
207-774-4614

REVISIONS:

DATE: 05/27/2015

PROJECT No.

DRAWN BY: BDH

CHECKED BY: ACJ

SCALE: 1/8"=1'-0"

SHEET TITLE:

THIRD FLOOR FRAMING PLAN

**S1-3**