

HEADER FRAMING PLAN		
HEADERS SUPPORTING LEVEL 3	R.O. SPAN	HEADER TO USE:
	L < 3'-6"	DBL 2x8 HDR
HEADERS SUPPORTING LEVEL 4	R.O. SPAN	HEADER TO USE:
	L < 3'-6"	DBL 2x8 HDR
HEADERS SUPPORTING ROOF	R.O. SPAN	HEADER TO USE:
	L < 3'-6"	DBL 2x8 HDR


FRAMING PLAN SYMBOLS KEY	
□	WOOD POST
○	STEEL COLUMN
⊗	NUMBER OF WOOD STUDS IN POST BELOW
A	COLUMN ABOVE THIS LEVEL
C	COLUMN CONTINUOUS THROUGH THIS LEVEL
↕	JOIST BEARING
↔	CONTINUOUS JOIST WITH INTERMEDIATE BEARING
⊥	FLUSH FRAMED JOIST BEARING WITH HANGER
▨	WOOD STUD BEARING WALL BELOW
▩	SHEAR WALL
⊥	NUMBER OF TRIM STUDS UNDER HEADER
⊥	NUMBER OF KING STUDS ADJACENT TO HEADER

LEGEND	
---	DROPPED BEAM
---	FLUSH BEAM

**FOURTH FLOOR FRAMING PLAN**  
 SCALE 1/8"=1'-0"

- NOTES:
- SEE SHEET S1.0 FOR GENERAL STRUCTURAL NOTES
  - FLOOR SHEATHING SHALL BE 5/4" T&G SHEATHING. SEE GEN NOTES FOR MORE INFO.
  - ALL WOOD COLUMNS IN 2x6 WALLS SHALL BE (3) 2x6 AND IN 2x4 WALLS SHALL BE (3) 2x4 UNO
  - ALL HEADERS ARE DROPPED UNO.
  - ALL BEAMS ARE FLUSH UNO.
  - ALL WINDOW HEADERS ARE PER SCHEDULE ON THIS SHEET

FOR PERMIT  
 MAY 27, 2015

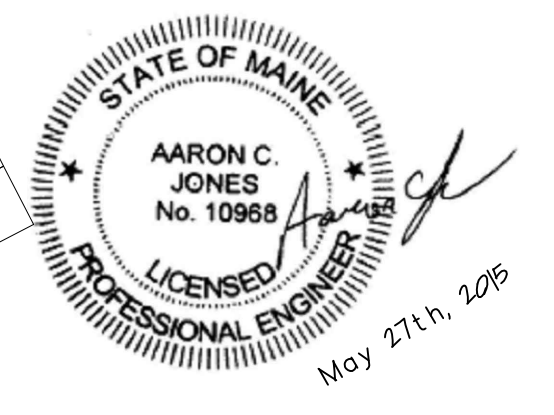

**Structural Integrity**  
 Consulting Engineers, Inc. BUILD WITH CONFIDENCE  
 77 Oak Street  
 Portland, ME, 04101  
 p. 207-774-4614  
 f. 866-793-7835  
 www.structuralintegrity.com  
 SI # 14-0210

© 2015 RYAN SENATORE ARCHITECTURE

**APARTMENTS**  
 89 ANDERSON STREET  
 PORTLAND, MAINE



**RYAN SENATORE ARCHITECTURE**  
 565 CONGRESS STREET  
 PORTLAND, MAINE 04101  
 207-650-6414  
 senatorearchitecture.com

CONSULTANTS:  
**STRUCTURAL:**  
 Structural Integrity  
 77 Oak Street  
 Portland, ME 04101  
 207-774-4614

REVISIONS:

DATE: 05/27/2015

PROJECT No.

DRAWN BY: BDH

CHECKED BY: ACJ

SCALE: 1/8"=1'-0"

SHEET TITLE:

FOURTH FLOOR FRAMING PLAN

**S1-4**