


SECT. C

SECT. A

SECT. A  
SECT. B

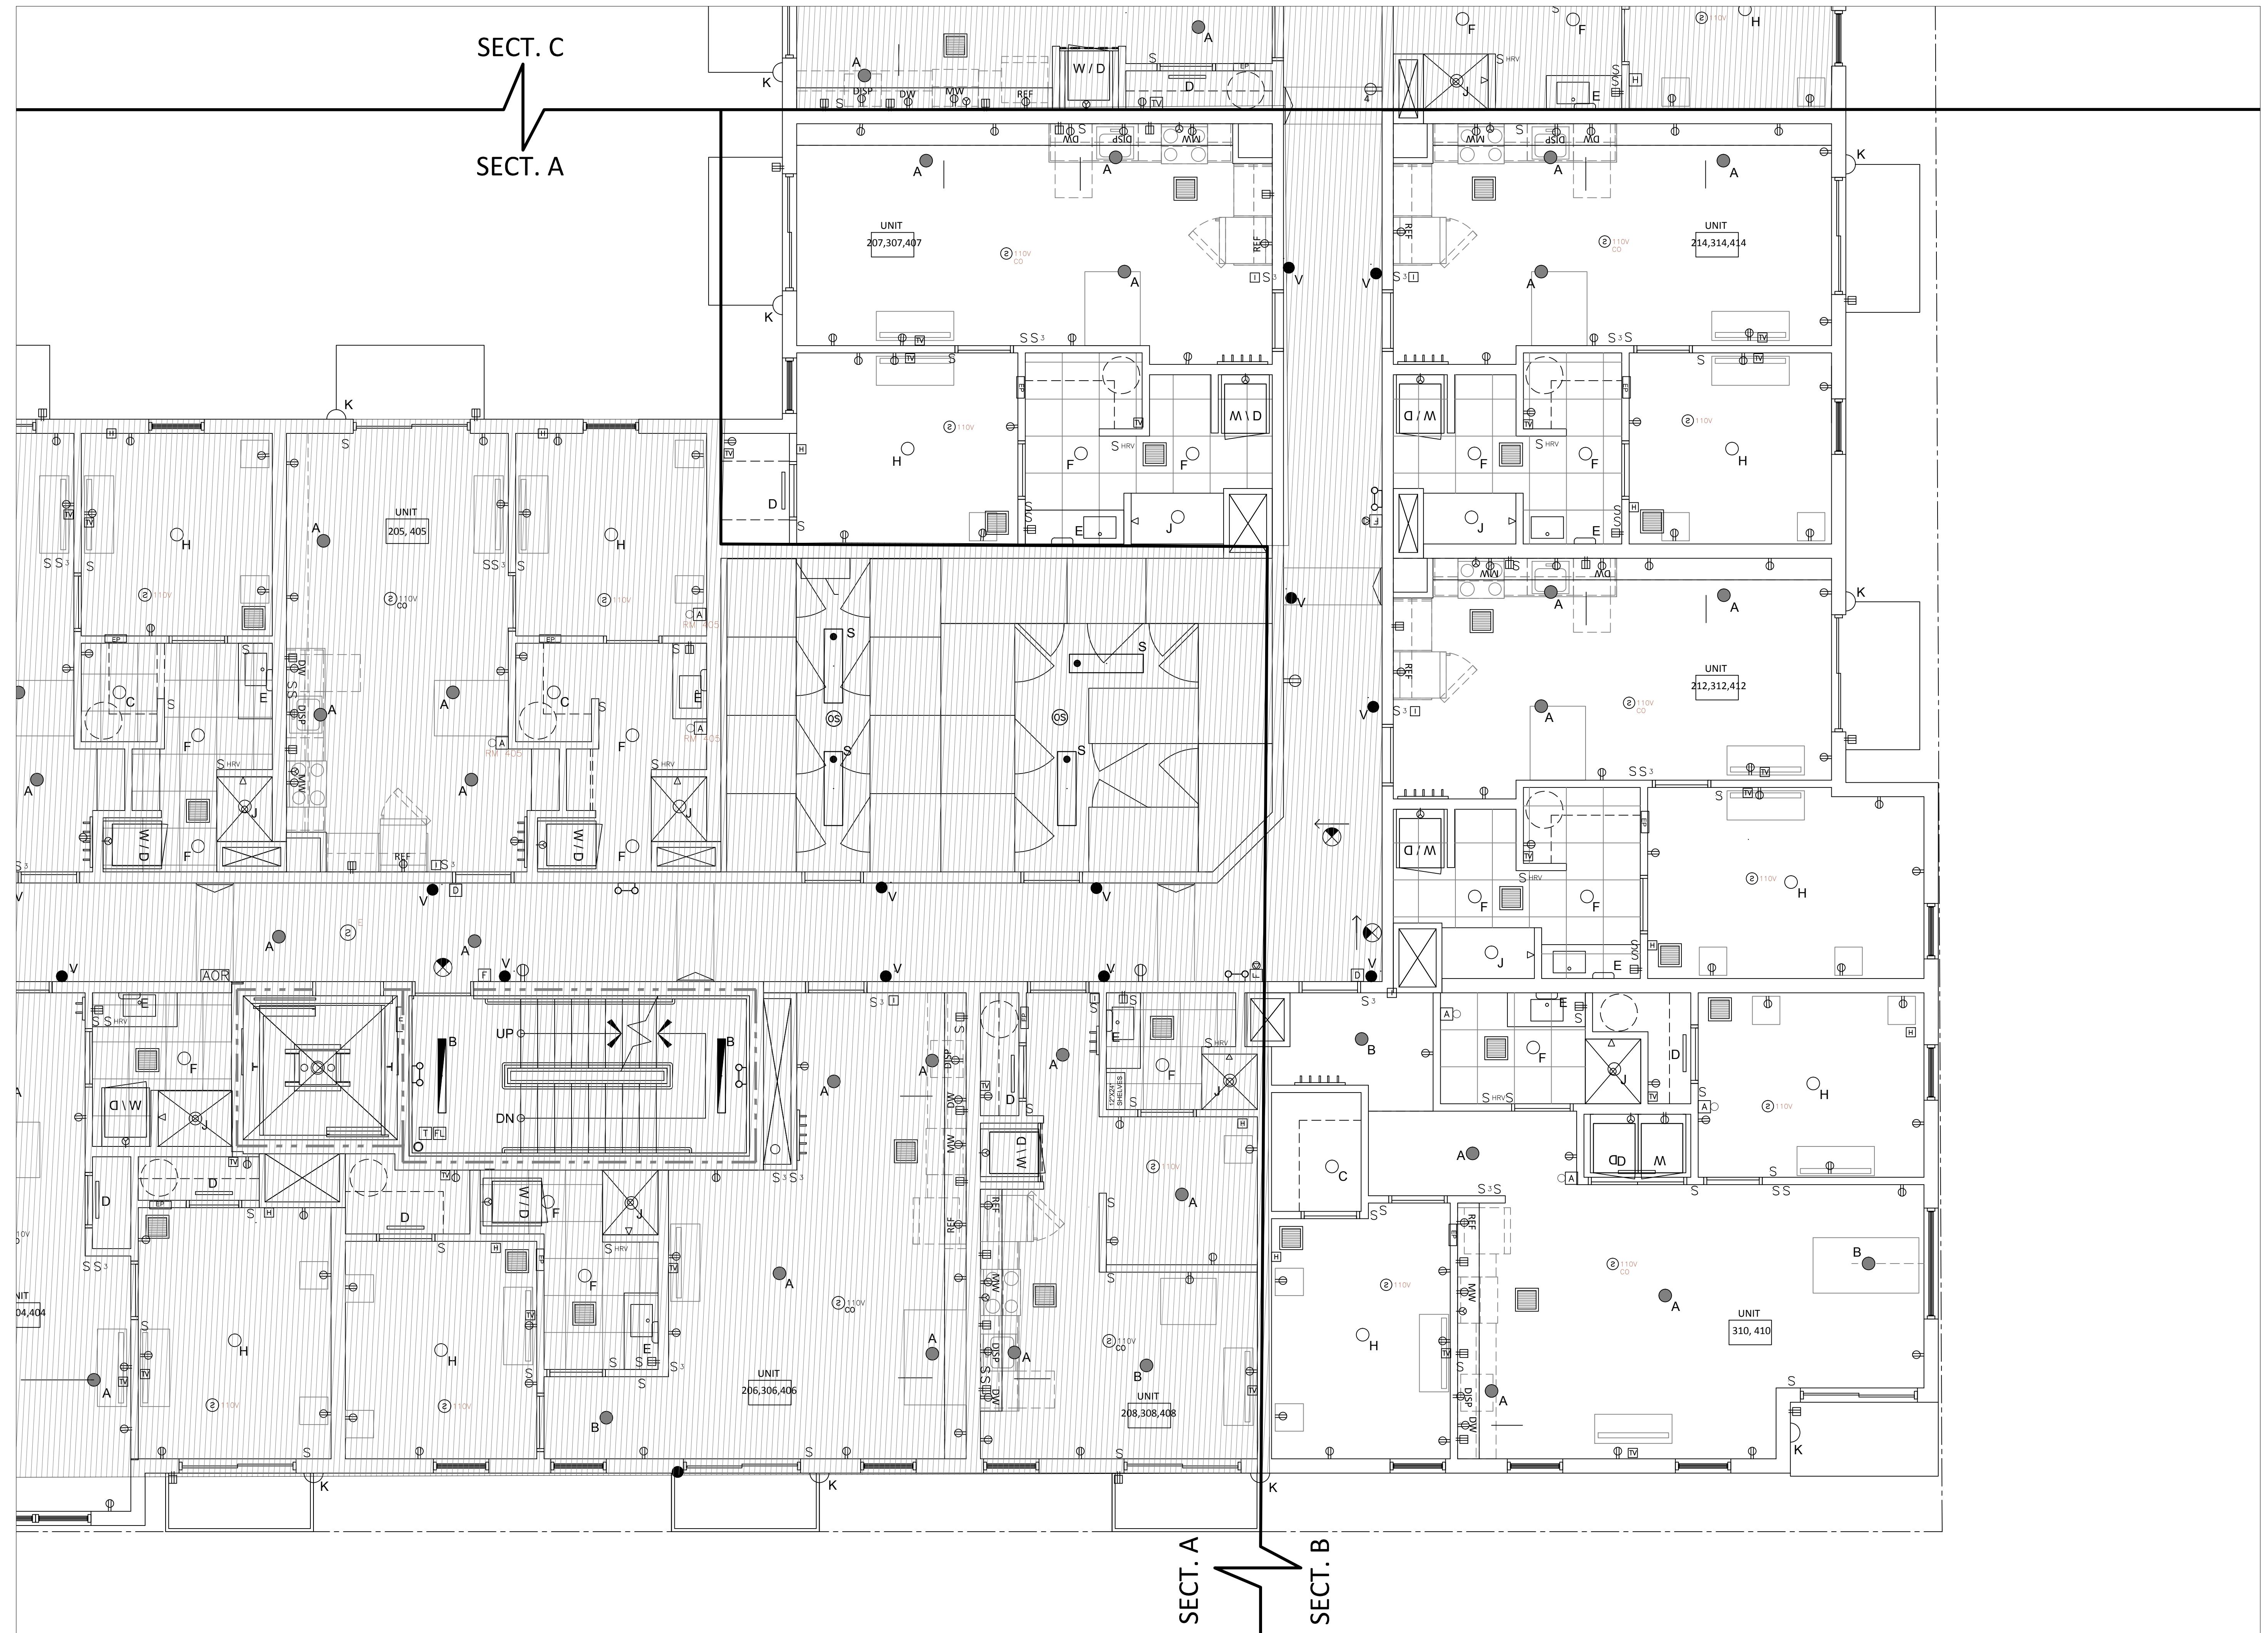

89 ANDERSON STREET  
PORTLAND, MAINE

B.H.Milliken  
ELECTRICAL CONTRACTORS

175 ANDERSON  
STREET  
PORTLAND, MAINE  
04101  
207.879.1877

TITLE:  
UNIT LAYOUT  
  
SCALE: 1/4" = 1'  
DATE: 07.03.15  
  
SHEET:

E202

