


SECT. C  
SECT. A

UNIT LAYOUTS TYPICAL - 2ND, 3RD, 4TH - SECTION C

\*See sample unit (E200) for typical Unit wiring \*

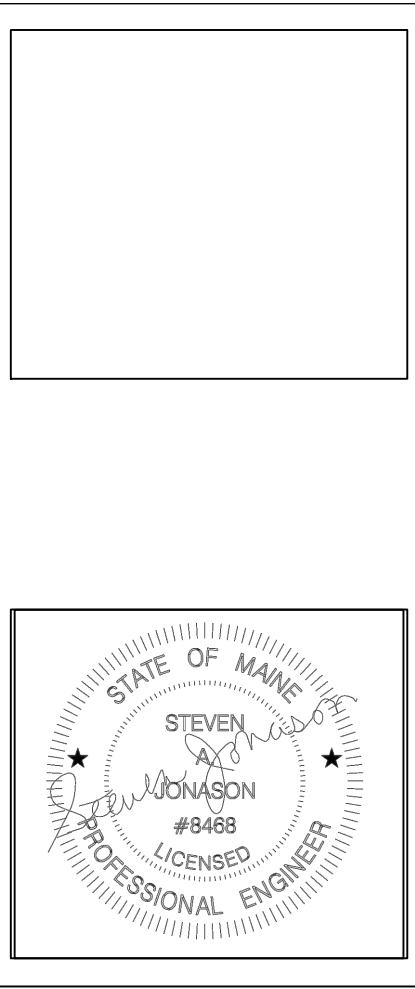

**B-H-Milliken**  
ELECTRICAL CONTRACTORS  
175 ANDERSON STREET  
PORTLAND, MAINE  
04101  
207.879.1877

89 ANDERSON STREET  
89 ANDERSON STREET  
PORTLAND, MAINE

TITLE:  
UNIT LAYOUT  
SCALE: 1/4" = 1'  
DATE: 07.03.15  
SHEET:  
E203