




**UNIT 210 ADA**

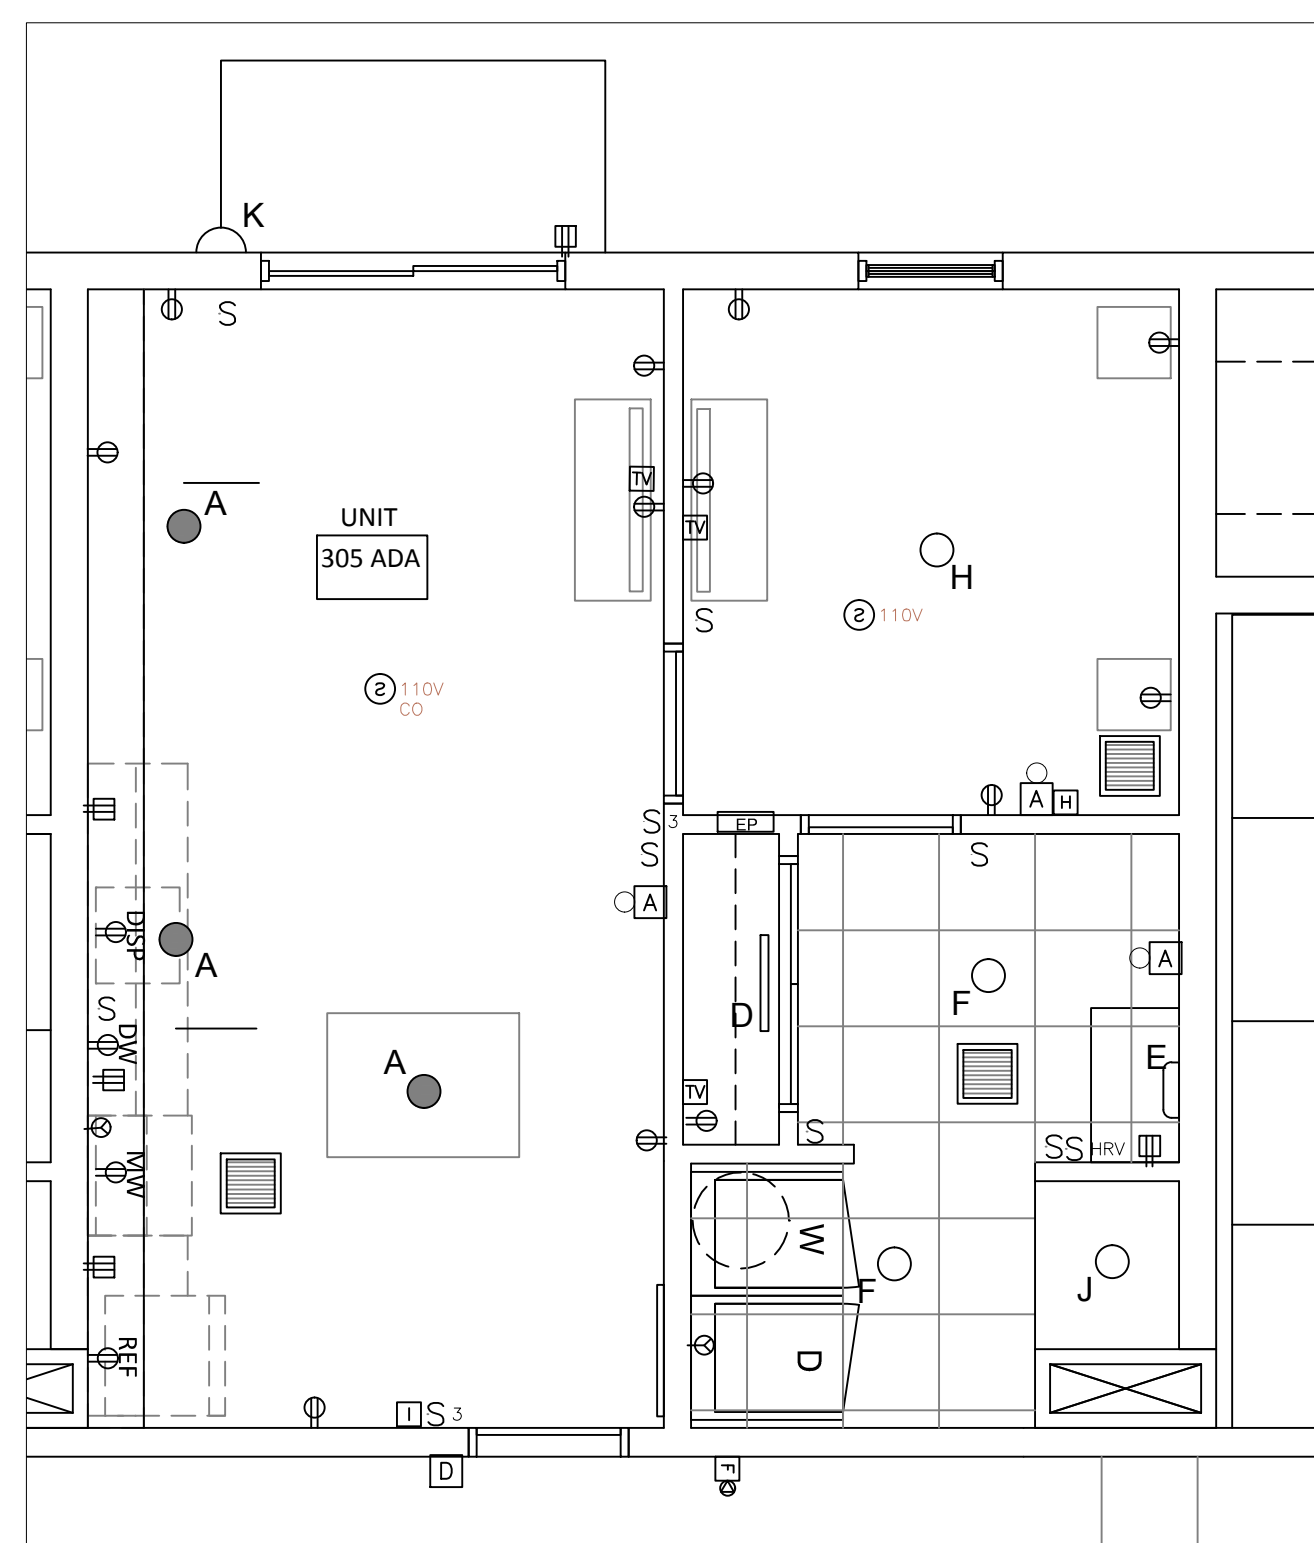


**UNIT 305 ADA**

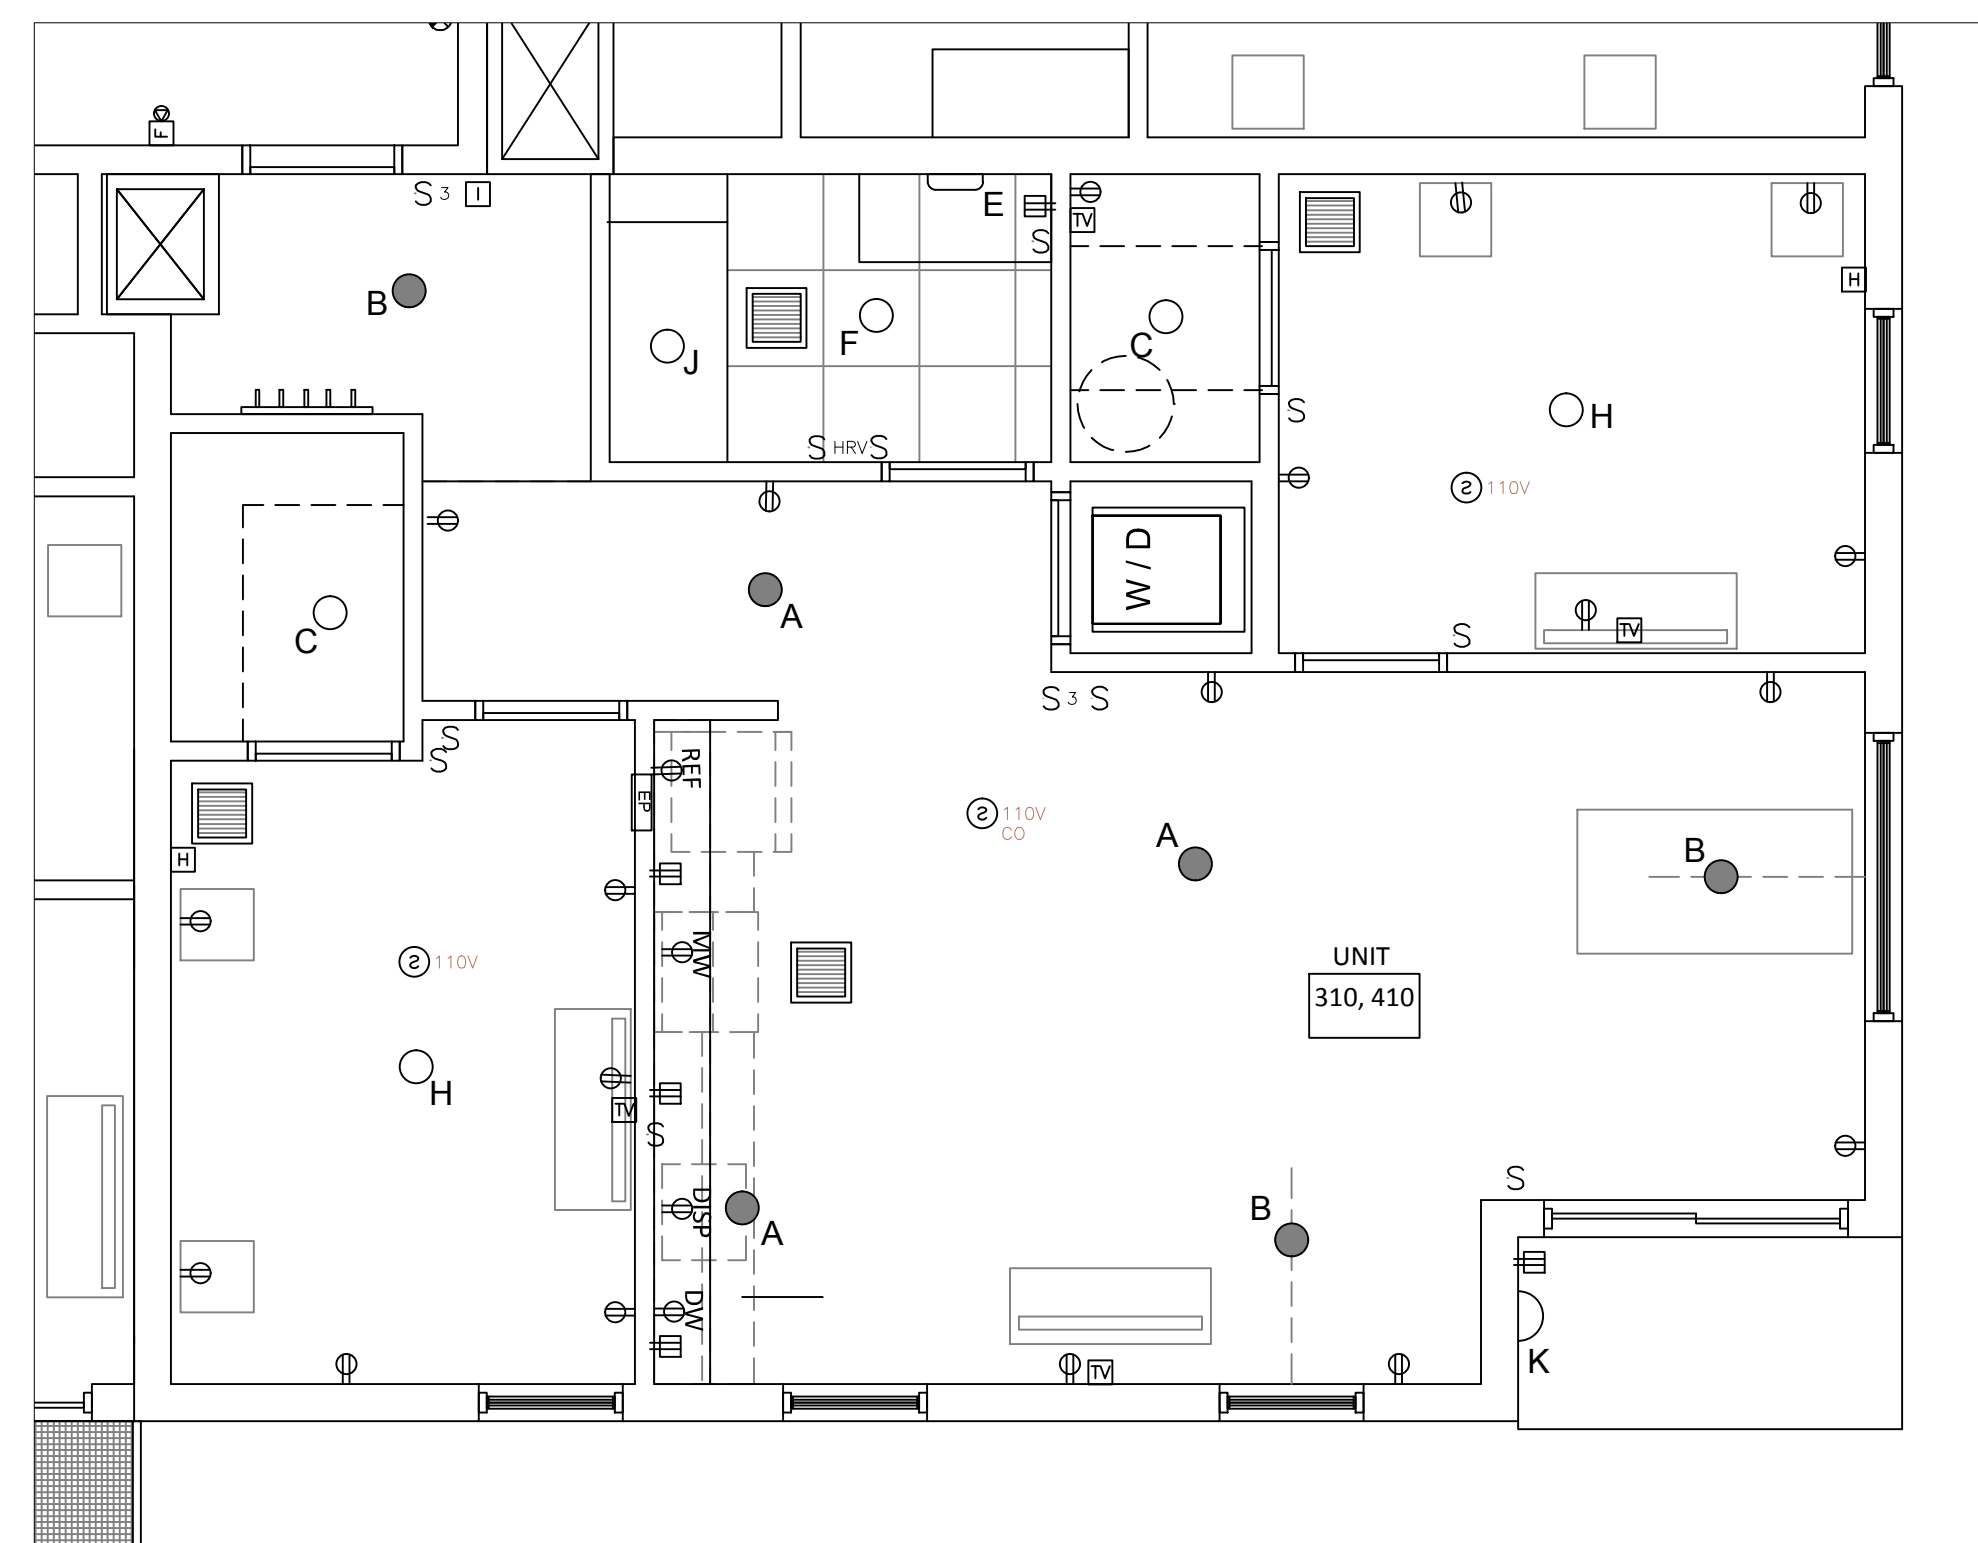


**UNIT 310,410**

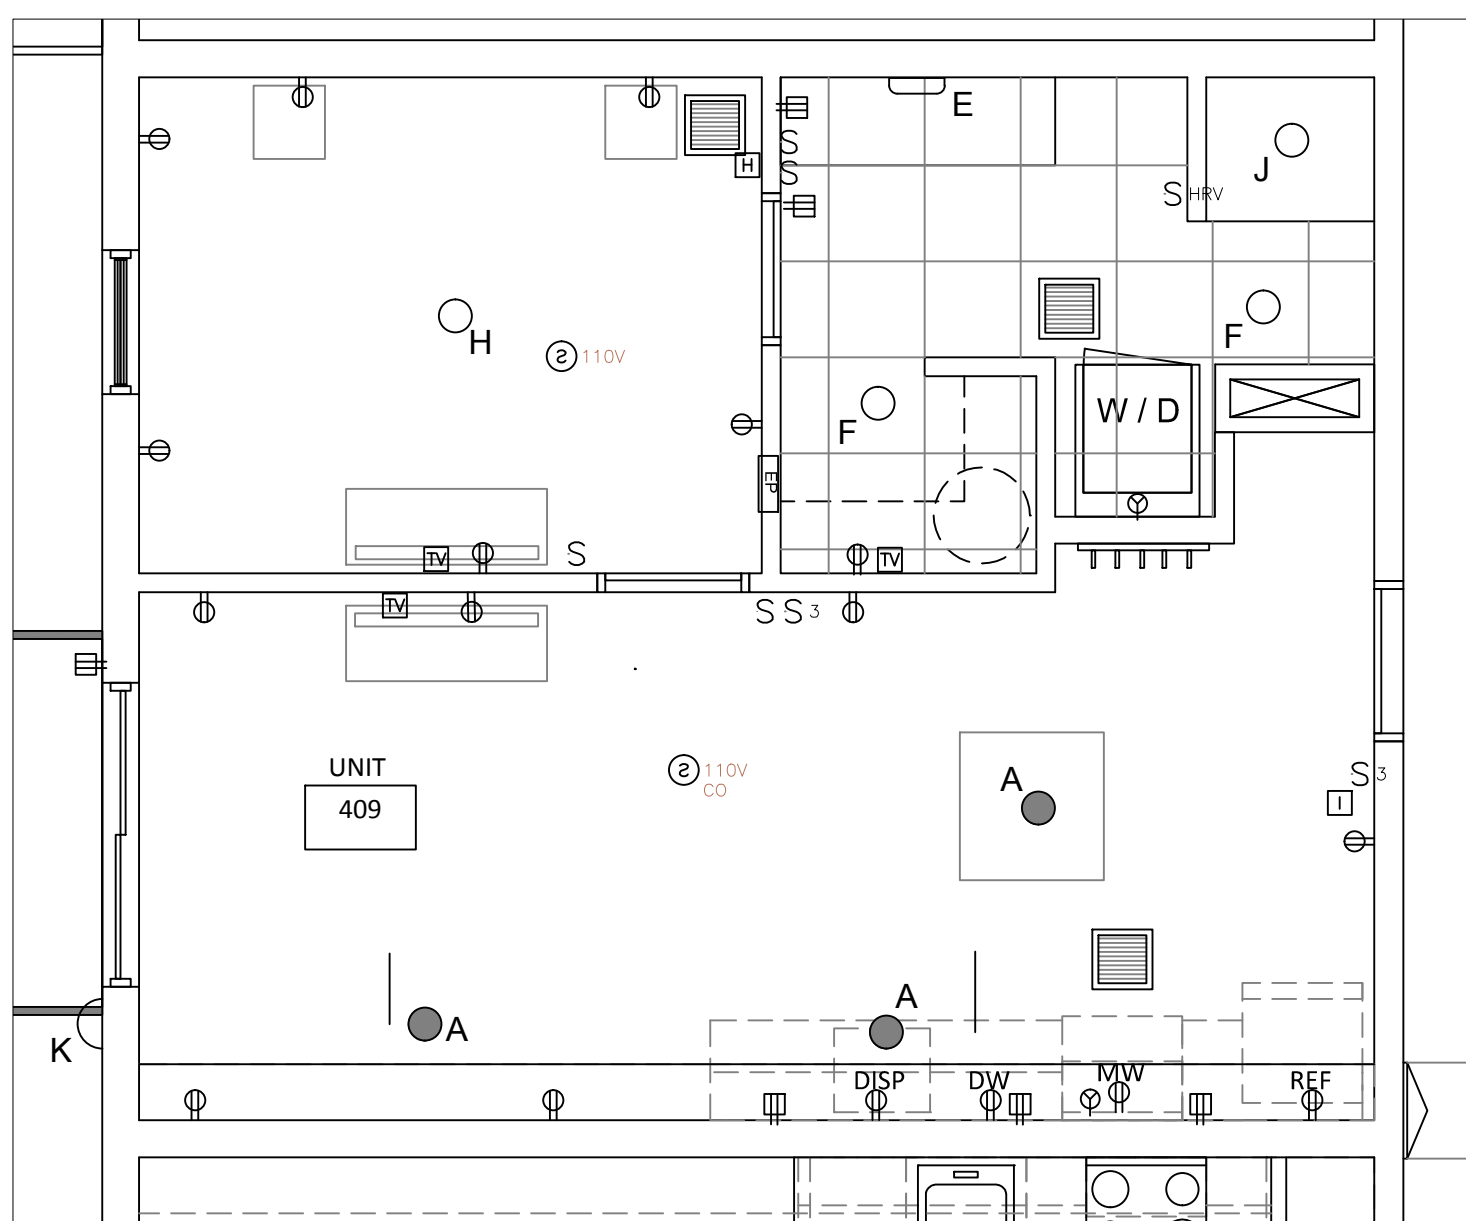


**UNIT 409**

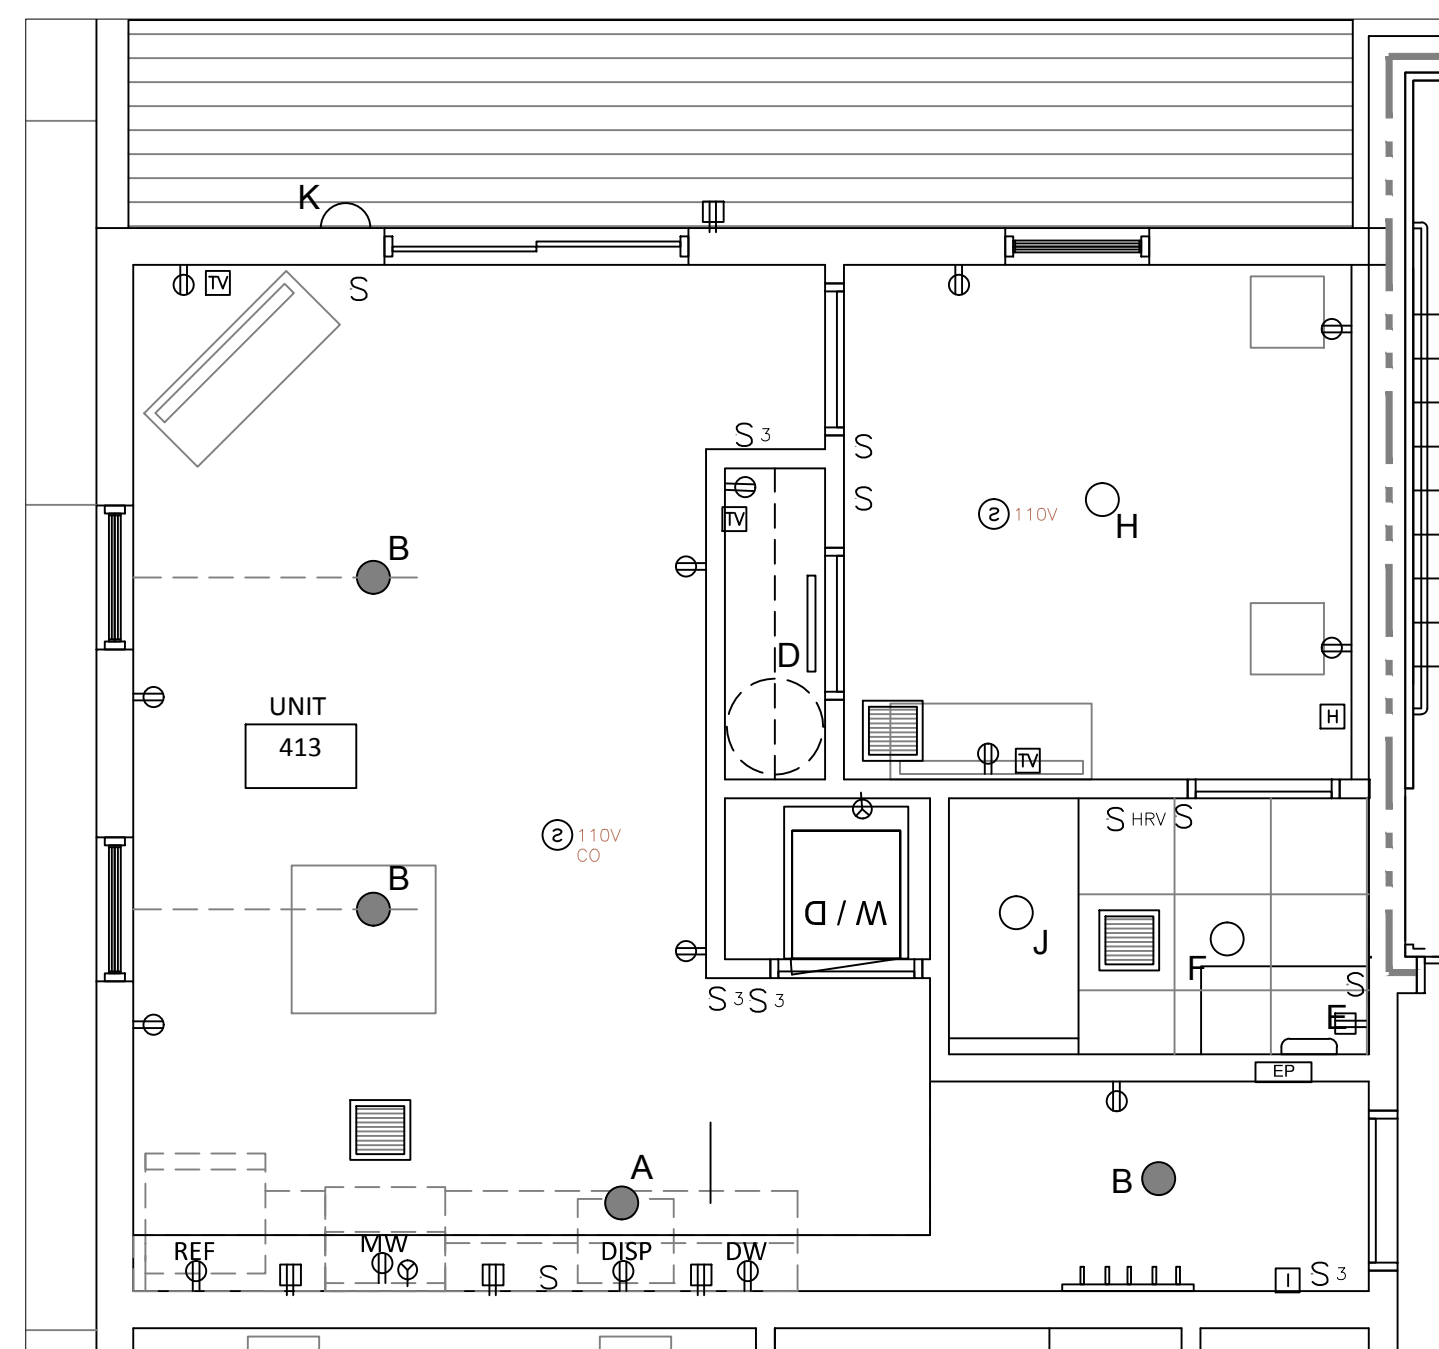

**UNIT 413**

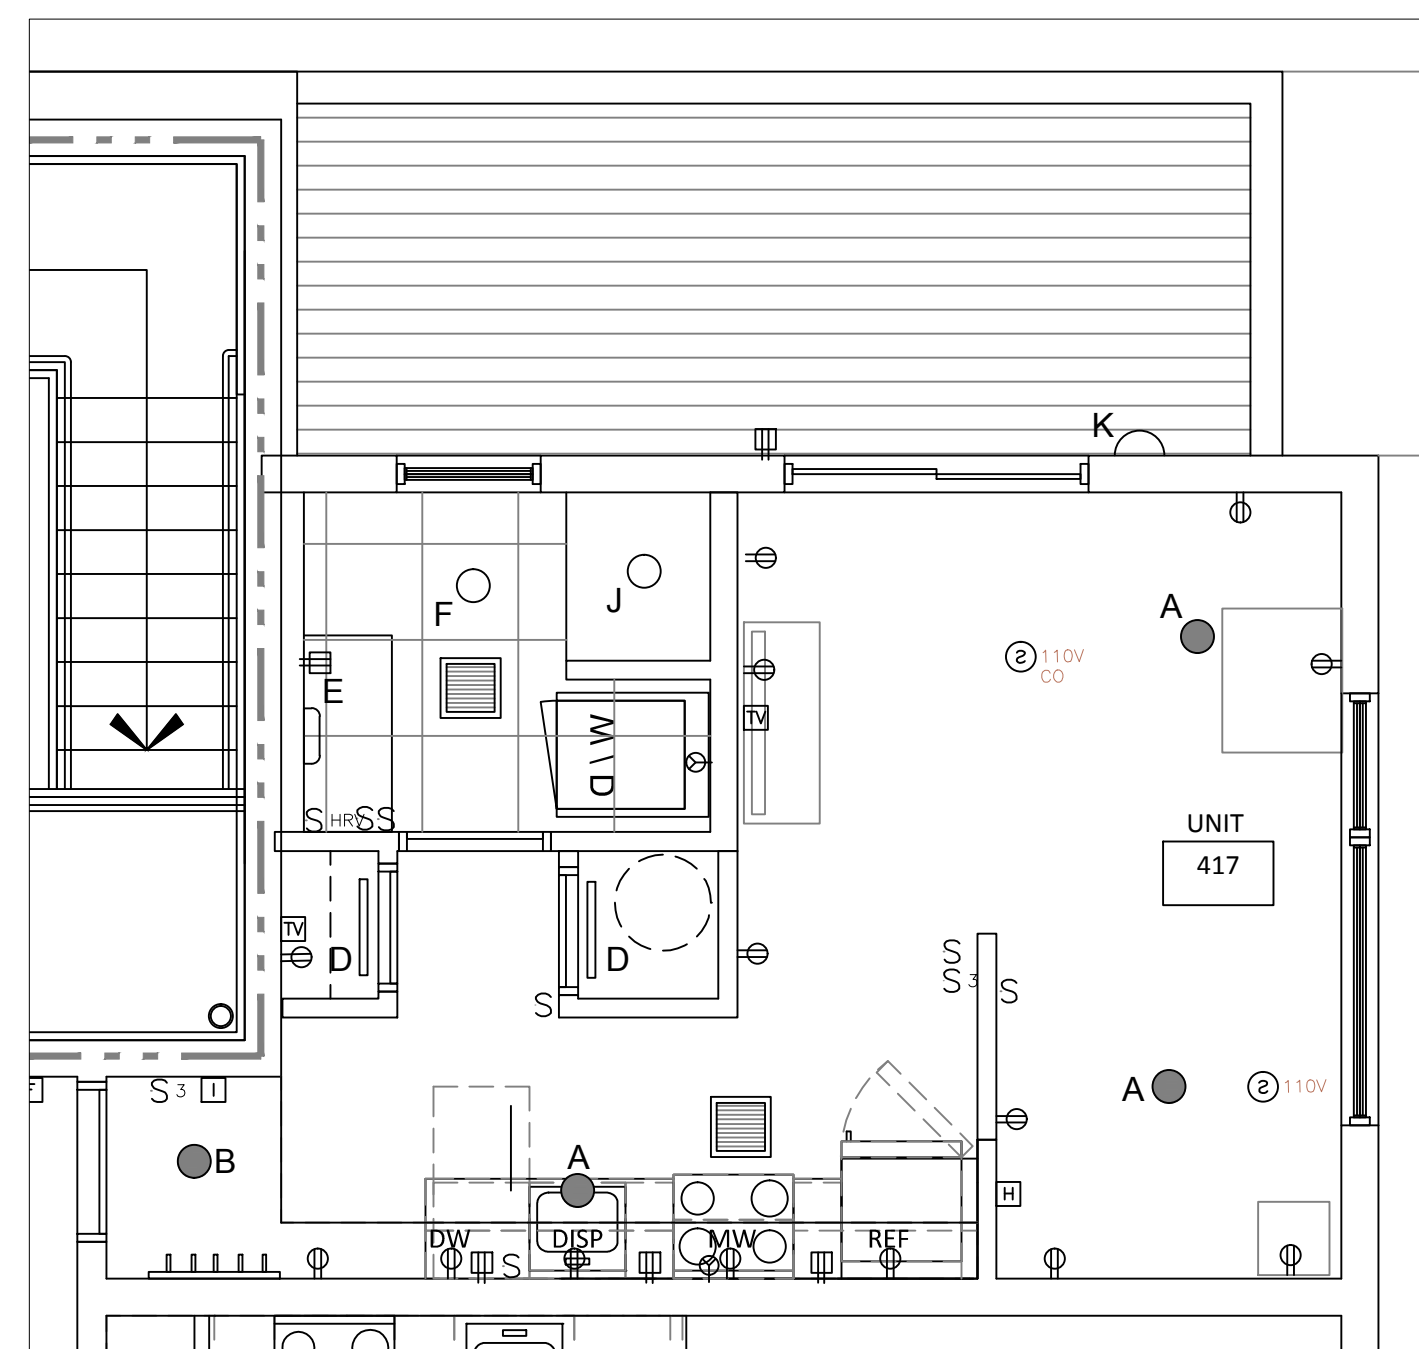

**UNIT 417**

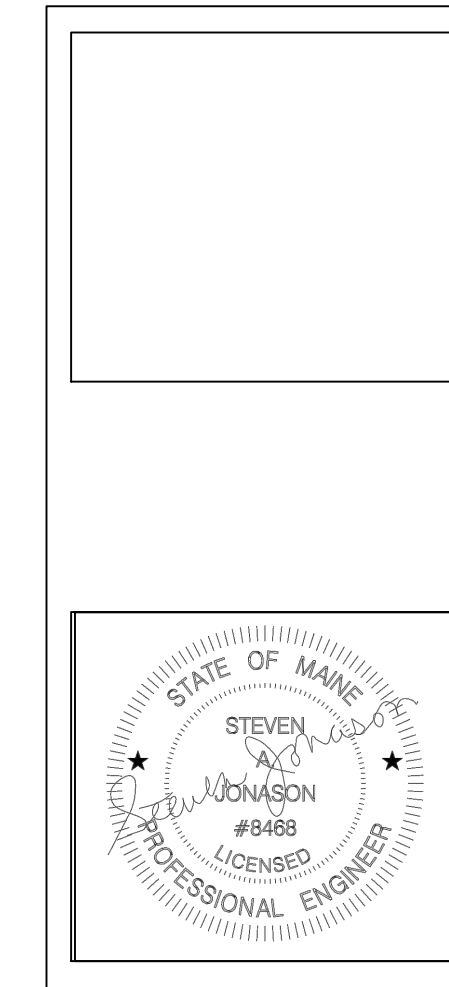

**B-H-Milliken**  
ELECTRICAL CONTRACTORS  
175 ANDERSON STREET  
PORTLAND, MAINE 04101  
207.879.1877

89 ANDERSON STREET  
89 ANDERSON STREET  
PORTLAND, MAINE

TITLE:  
**UNIQUE UNITS**

SCALE: 1/4" = 1"

DATE: 07.03.15

SHEET:  
**E204**