


FOUNDATION DIMENSION PLAN C

- NOTES:
- SEE SHEET S1.0 FOR GENERAL STRUCTURAL NOTES
 - ALL FOOTINGS UNDER WALLS ARE 10" DEEP x 2'-0" WIDE x CONT. WITH #4 (4) BARS LONGITUDINAL -TYP. UNO
 - STEP IN TOP OF FOUNDATION WALLS IS INDICATED THUS: AND SHOWS LOWER SIDE OF WALL
 - STEP IN TOP OF FOOTING, BOTTOM OF GRADE BEAM IS INDICATED THUS: AND SHOWS LOWER FOOTING

SCALE 1/4"=1'-0"

PERMIT DRAWINGS
JULY 3, 2015

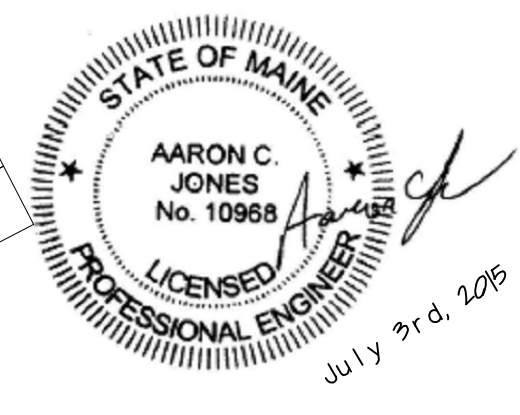

Structural Integrity
Consulting Engineers, Inc. BUILD WITH CONFIDENCE
87 Oak Street
Portland, ME, 04101
p. 207-774-4614
f. 866-793-7835
www.structuralinteg.com
SI # 14-0210

© 2015 RYAN SENATORE ARCHITECTURE

APARTMENTS
89 ANDERSON STREET
PORTLAND, MAINE



RYAN SENATORE ARCHITECTURE
565 CONGRESS STREET
PORTLAND, MAINE 04101
207-650-6414
senatorearchitecture.com

CONSULTANTS:
STRUCTURAL:
Structural Integrity
77 Oak Street
Portland, ME 04101
207-774-4614

REVISIONS:

DATE: 07/03/2015
PROJECT No.
DRAWN BY: BDH
CHECKED BY: ACJ
SCALE: 1/8"=1'-0"
SHEET TITLE:

FOUNDATION DIMENSION PLAN

S1-1c