


PILE LAYOUT PLAN

NOTES:
 1. SEE SHEET S1.0 FOR GENERAL STRUCTURAL NOTES
 2. REFERENCE ELEVATION 100'-0" = USGS ELEVATION 11.90'

SCALE 1/8"=1'-0"

PERMIT DRAWINGS
 JULY 3, 2015

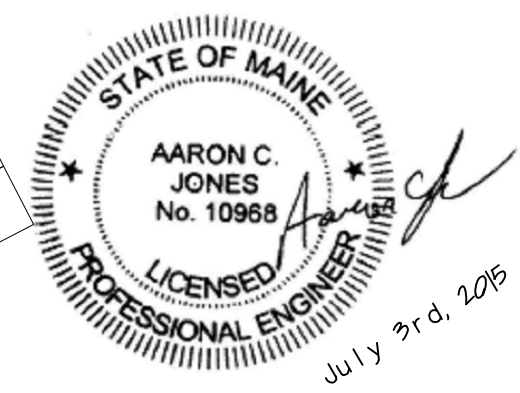

Structural Integrity
 Consulting Engineers, Inc. BUILD WITH CONFIDENCE
 77 Oak Street
 Portland, ME, 04101
 P. 207-774-4614
 F. 866-793-7835
 www.structuralinteg.com
 SI # 14-0210

© 2015 RYAN SENATORE ARCHITECTURE

APARTMENTS
 89 ANDERSON STREET
 PORTLAND, MAINE



RYAN SENATORE ARCHITECTURE
 565 CONGRESS STREET
 PORTLAND, MAINE 04101
 207-650-6414
 senatorearchitecture.com

CONSULTANTS:
STRUCTURAL:
 Structural Integrity
 77 Oak Street
 Portland, ME 04101
 207-774-4614

REVISIONS:

DATE: 07/03/2015

PROJECT No. BDH

DRAWN BY: ACJ

CHECKED BY: ACJ

SCALE: 1/8"=1'-0"

SHEET TITLE:

PILE LAYOUT PLAN

S1-1e