




UNIT 210 ADA

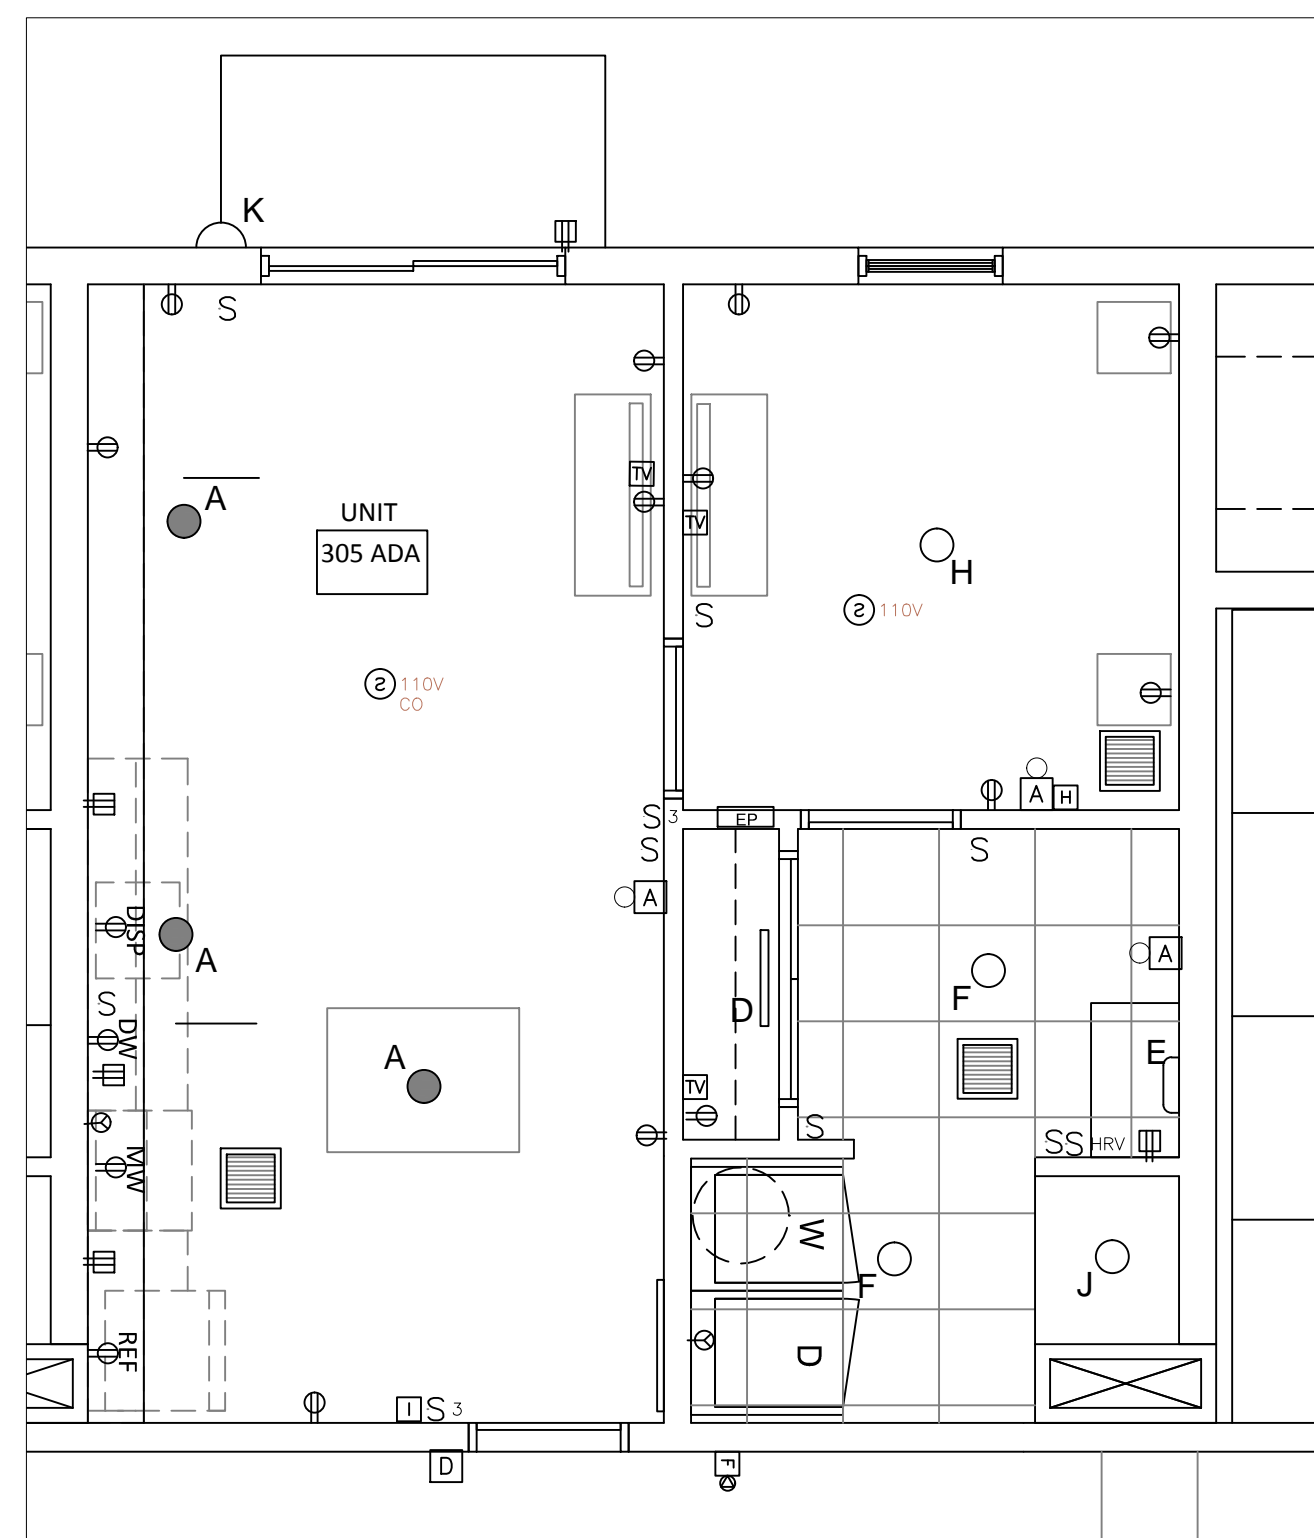


UNIT 305 ADA

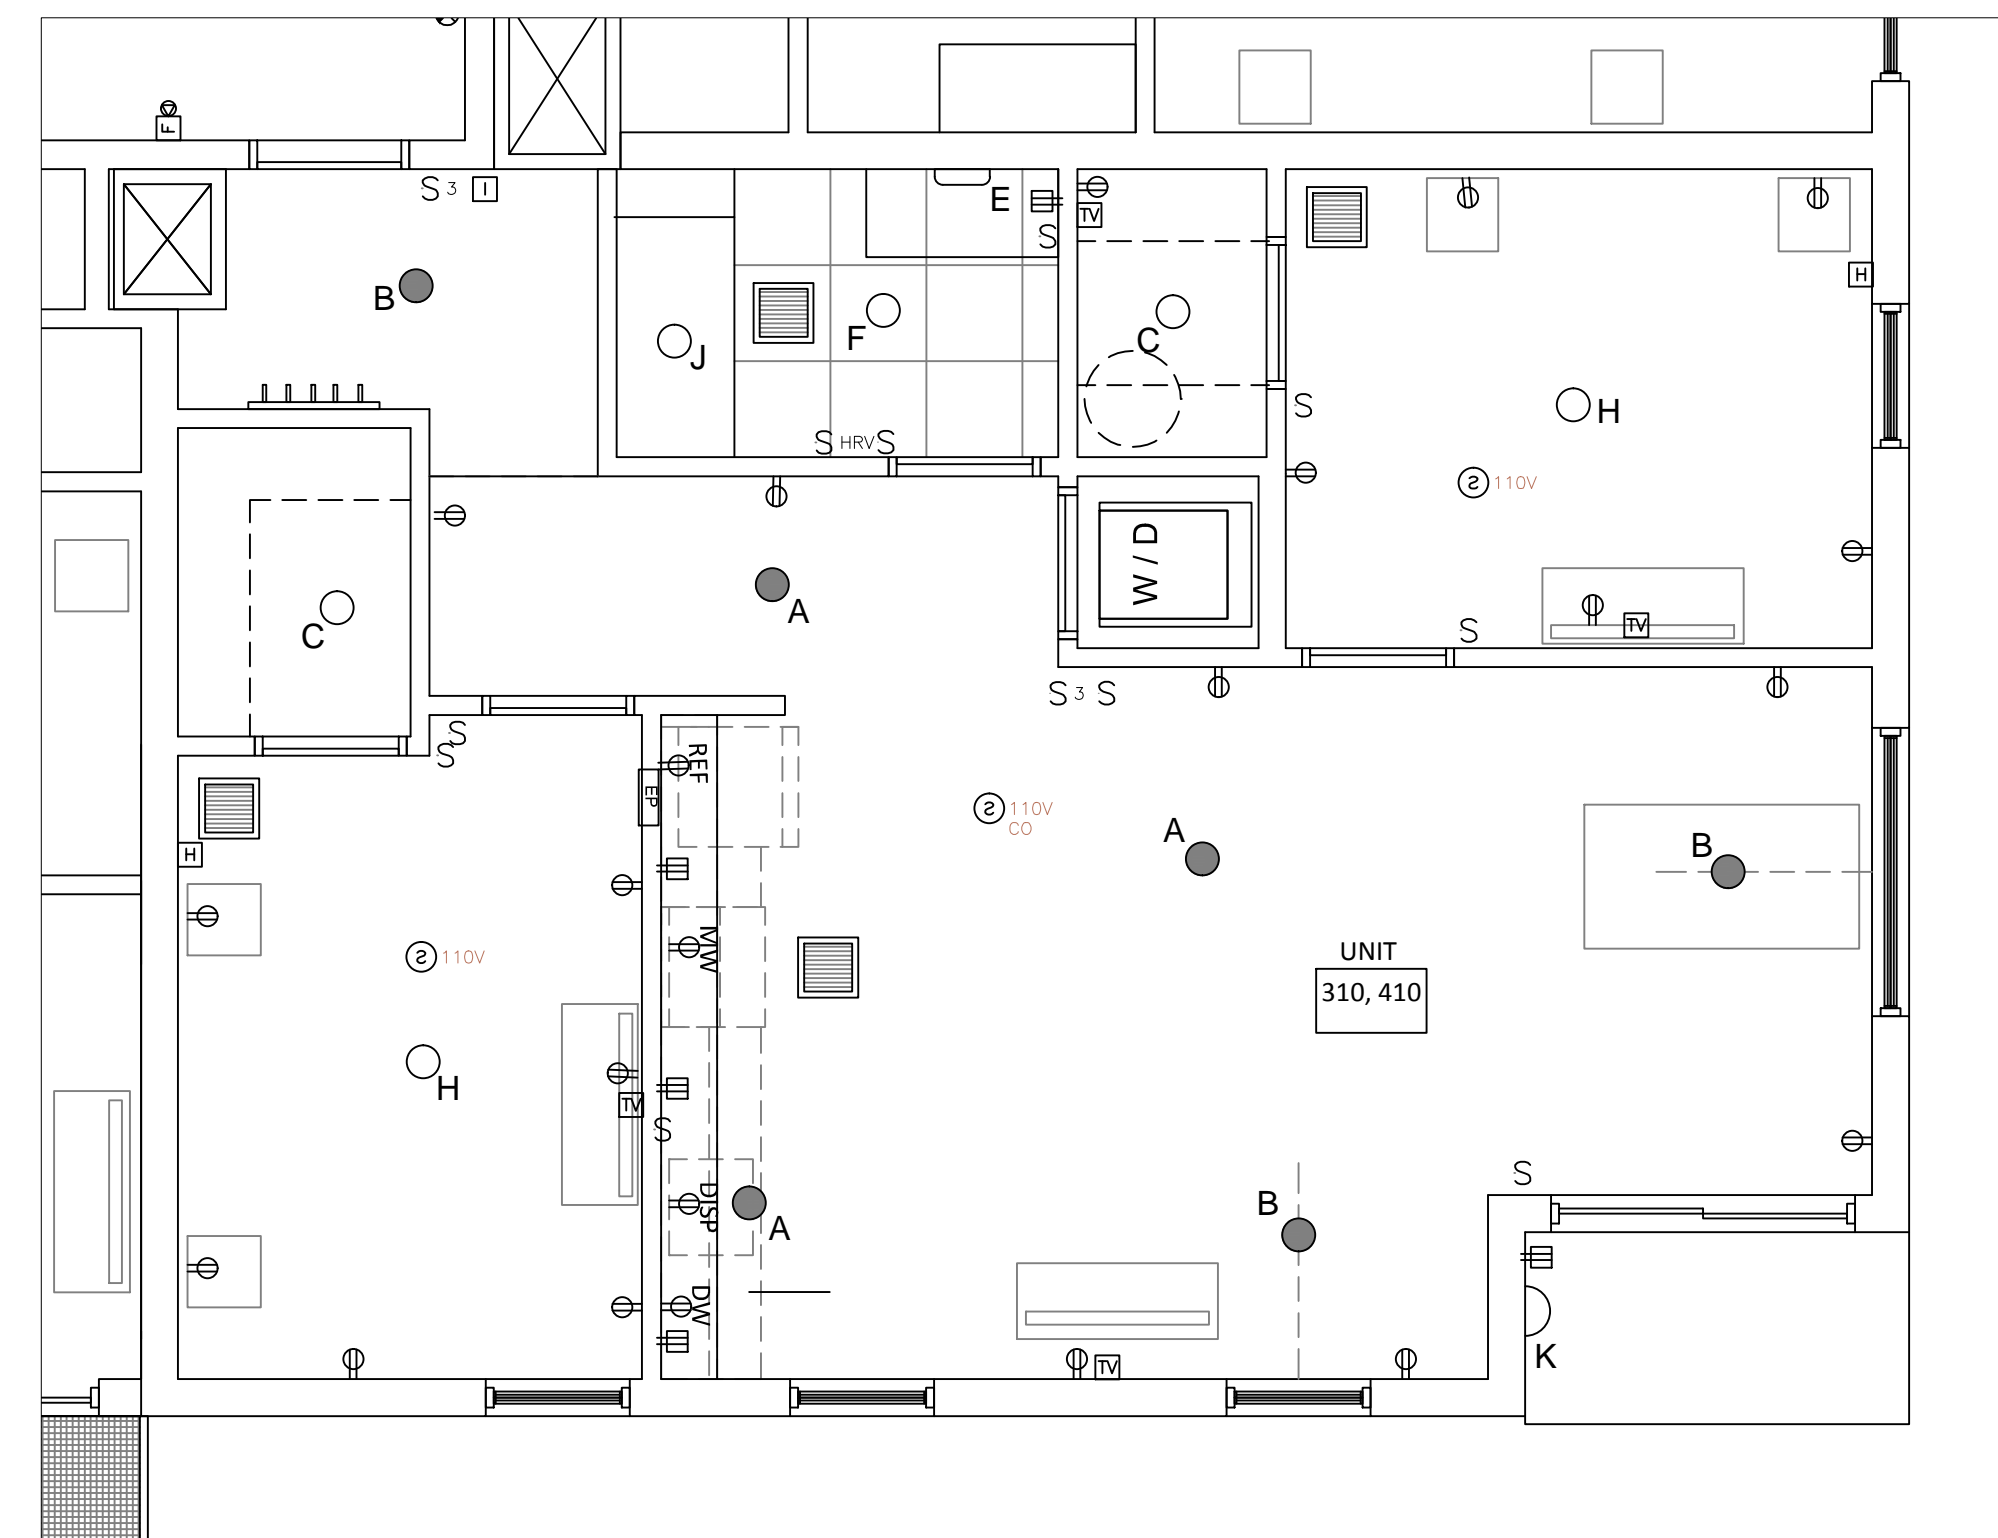


UNIT 310,410

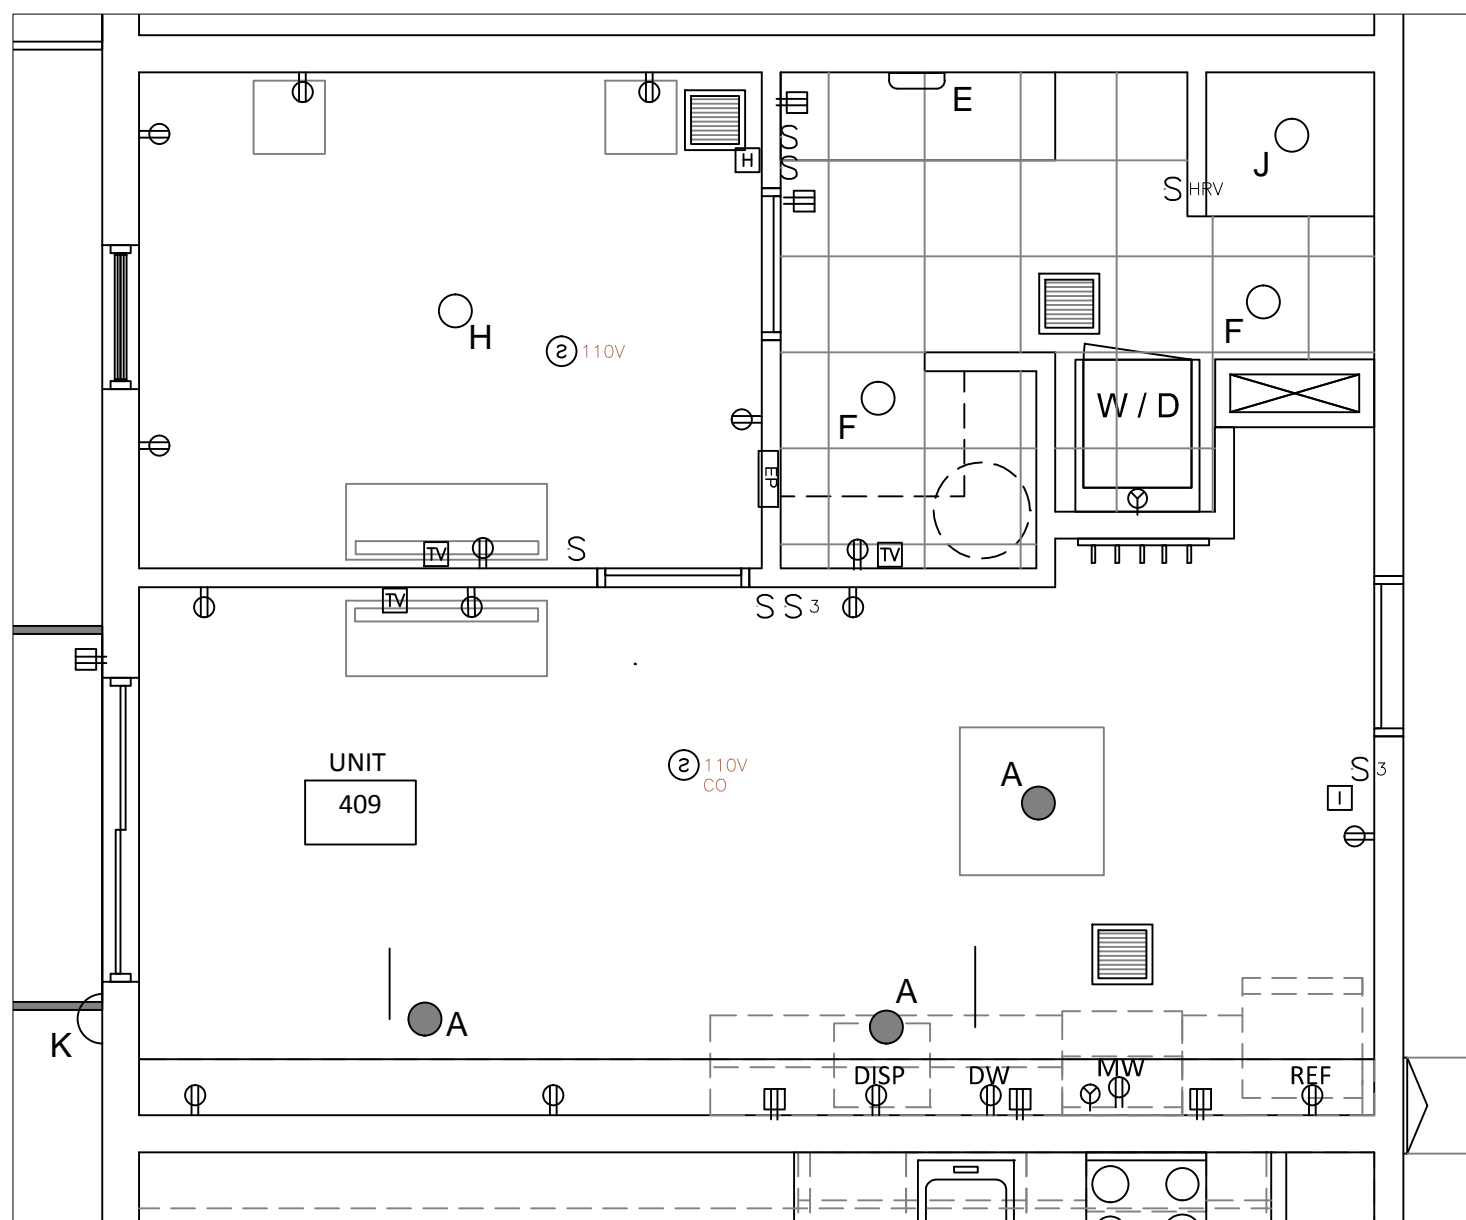


UNIT 409

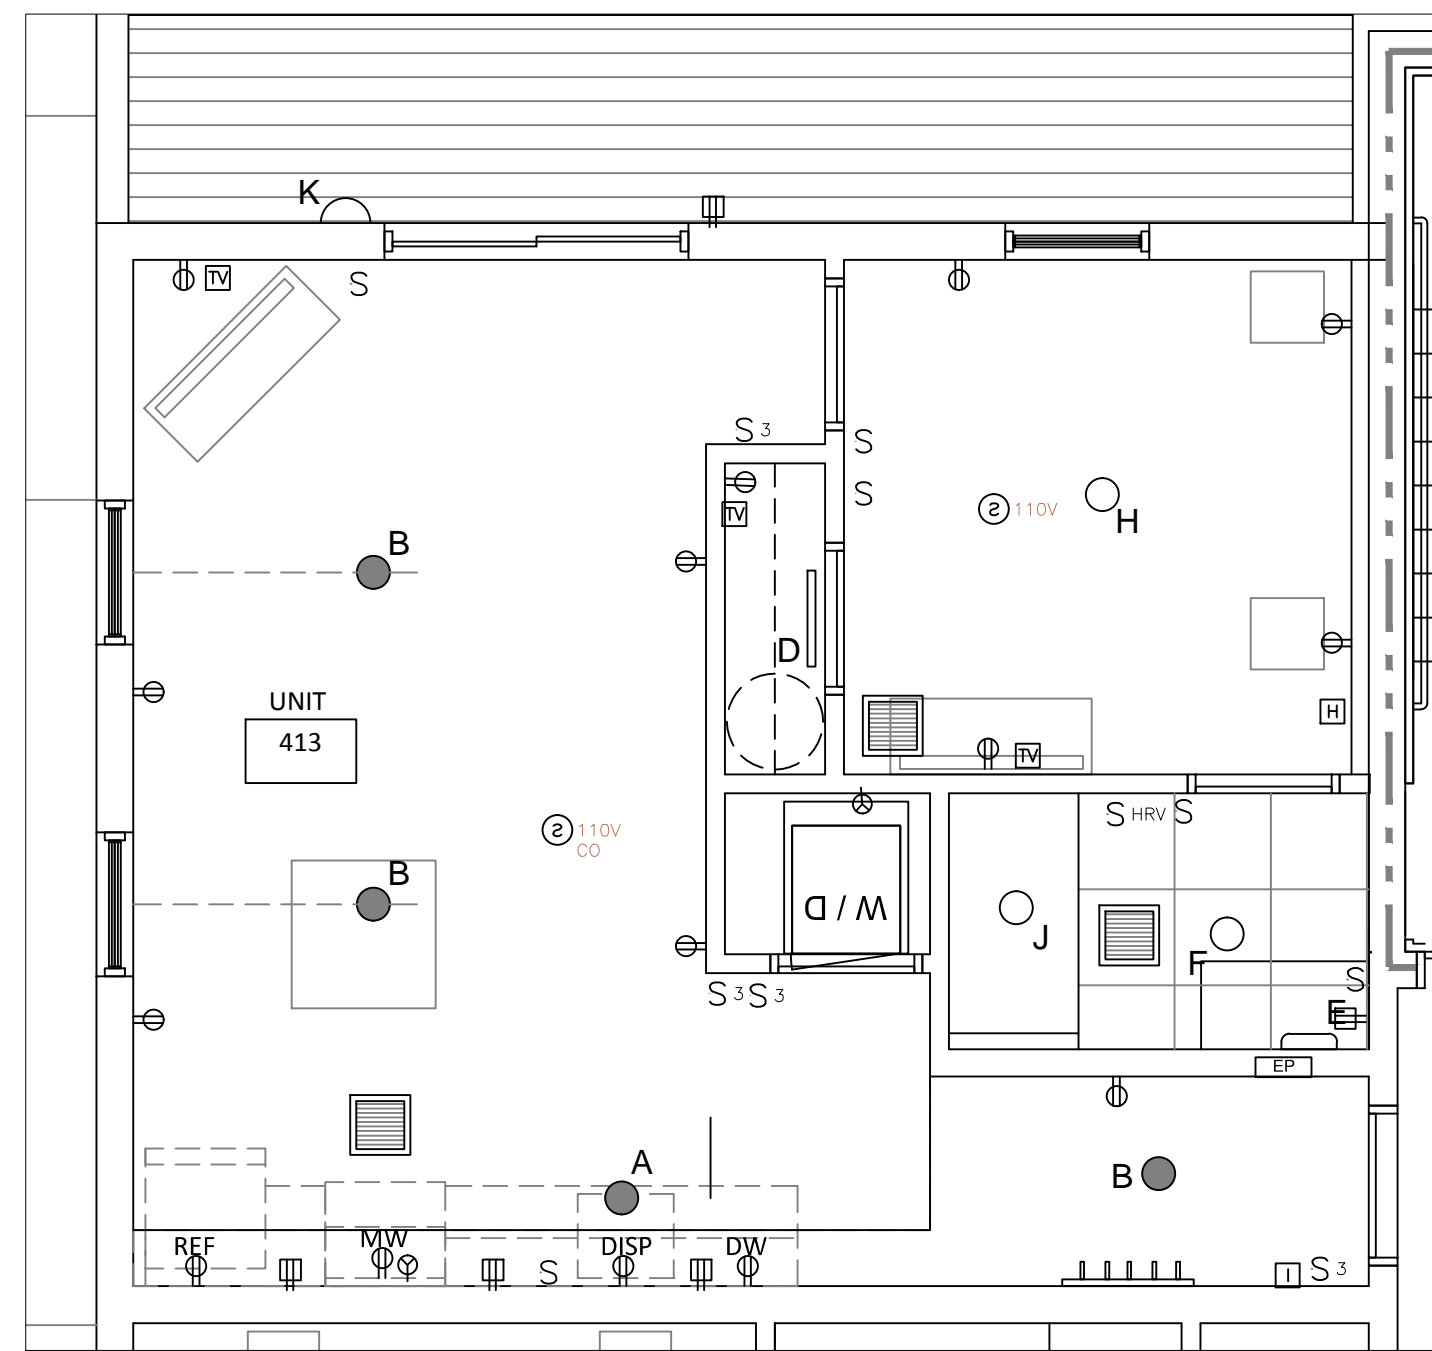

UNIT 413

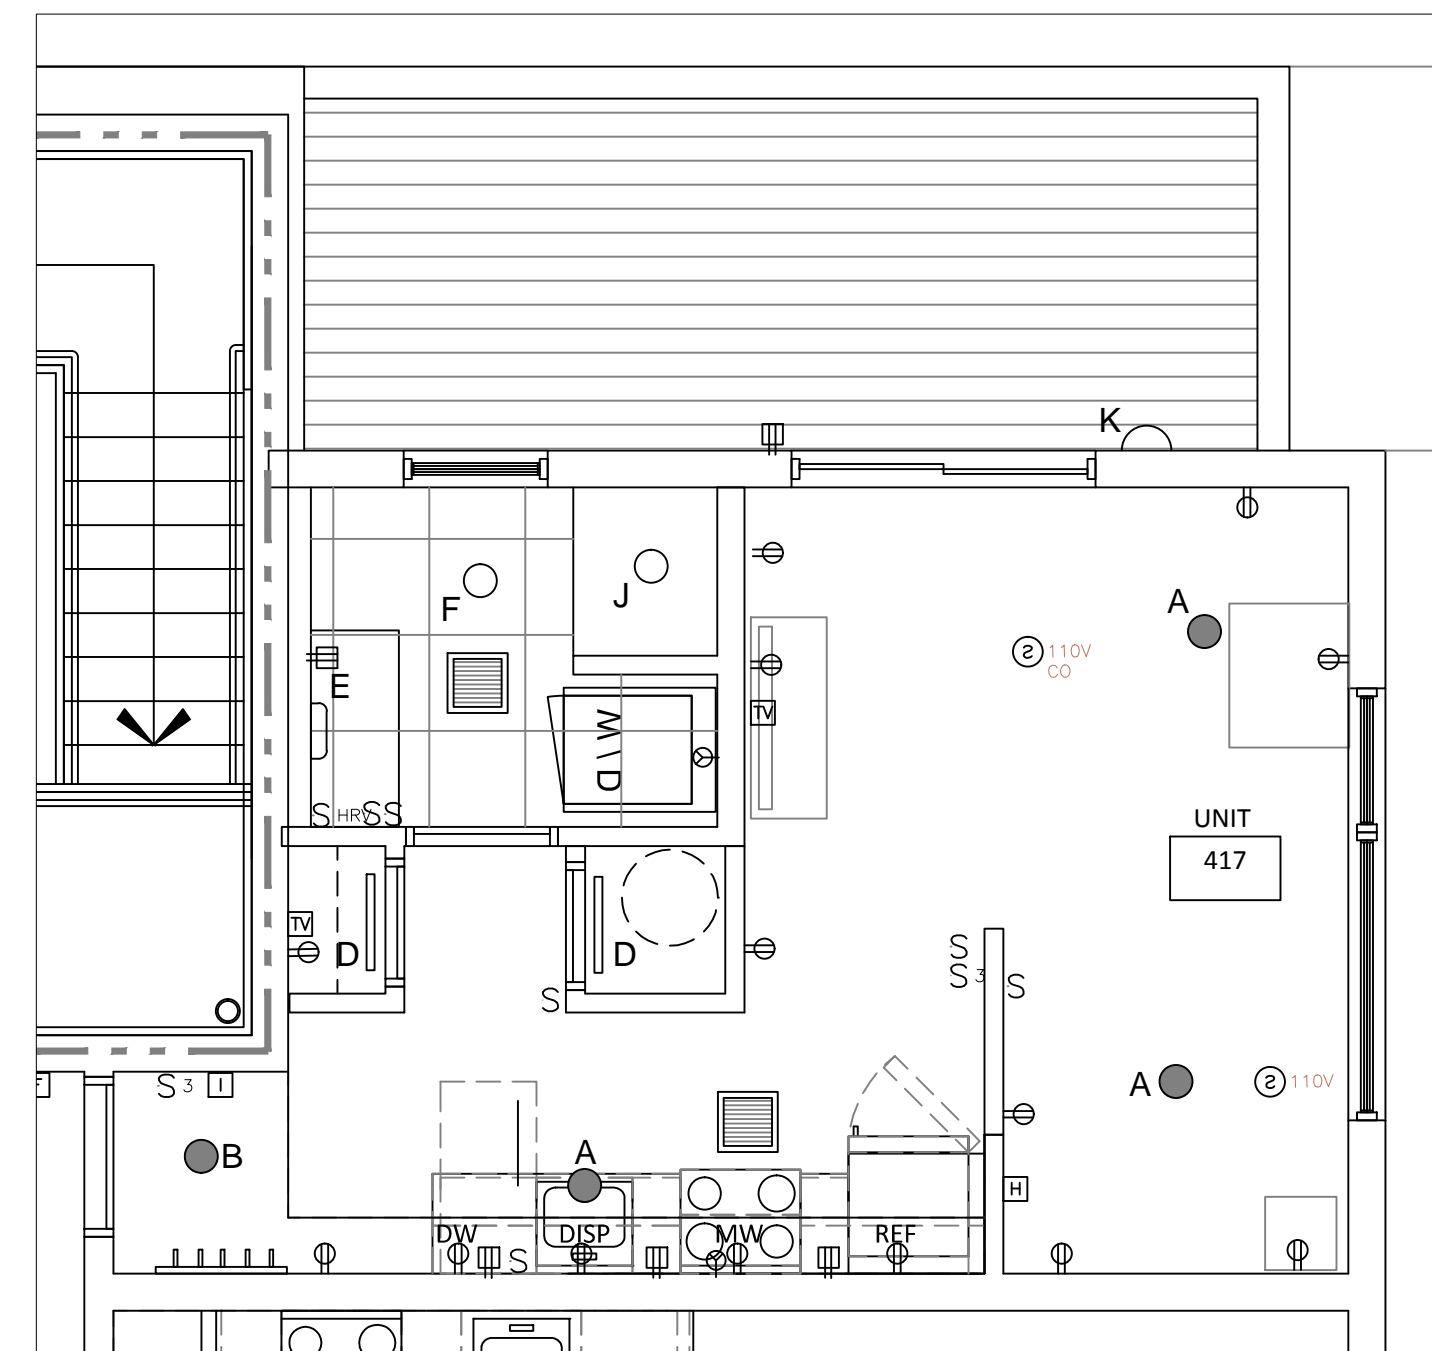

UNIT 417

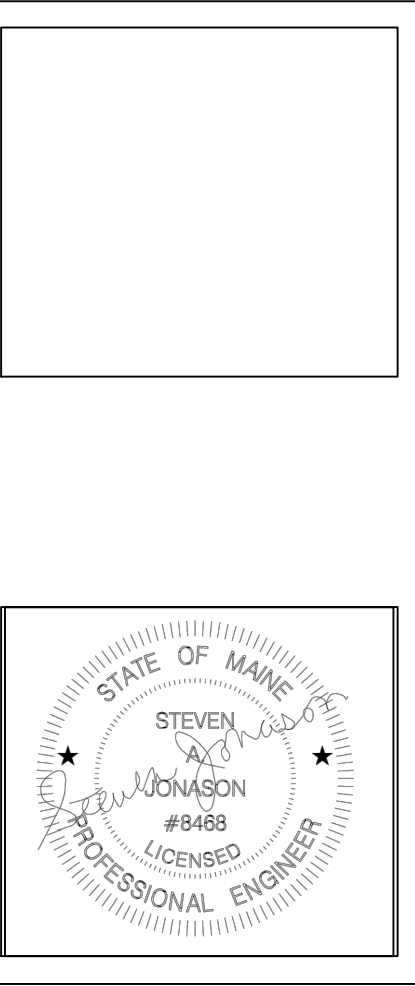

B-H-Milliken
ELECTRICAL CONTRACTORS
175 ANDERSON STREET
PORTLAND, MAINE
04101
207.879.1877

89 ANDERSON STREET
89 ANDERSON STREET
PORTLAND, MAINE

TITLE:
UNIQUE UNITS
SCALE: 1/4" = 1"
DATE: 07.03.15
SHEET: