


UNIT LAYOUTS TYPICAL - 2ND, 3RD, 4TH - SECTION B

\* See sample unit (E200) for typical Unit wiring \*

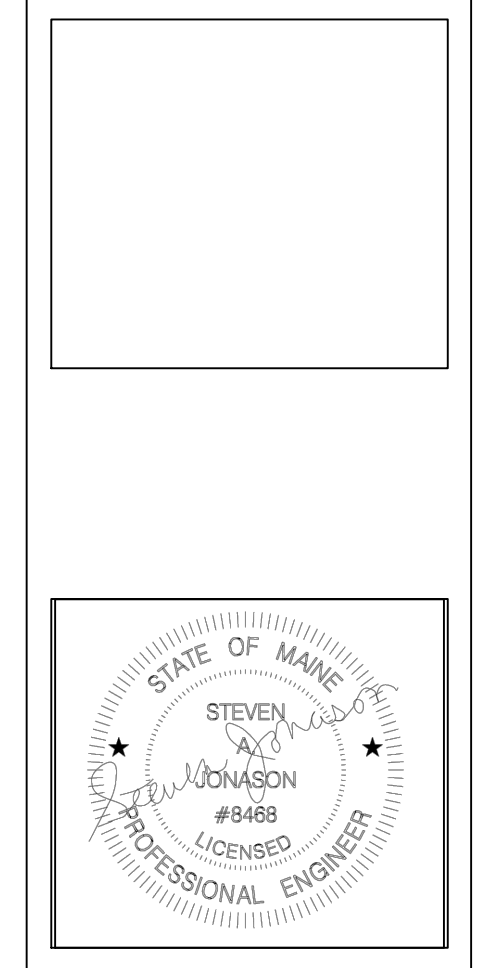

**B-H-Milliken**  
ELECTRICAL CONTRACTORS  
175 ANDERSON STREET  
PORTLAND, MAINE 04101  
207.879.1877

89 ANDERSON STREET  
89 ANDERSON STREET  
PORTLAND, MAINE

TITLE:	UNIT LAYOUT
SCALE:	1/4" = 1'
DATE:	07.03.15
SHEET:	E202