


SECT. C
SECT. A

UNIT LAYOUTS TYPICAL - 2ND, 3RD, 4TH - SECTION C

*See sample unit (E200) for typical Unit wiring *

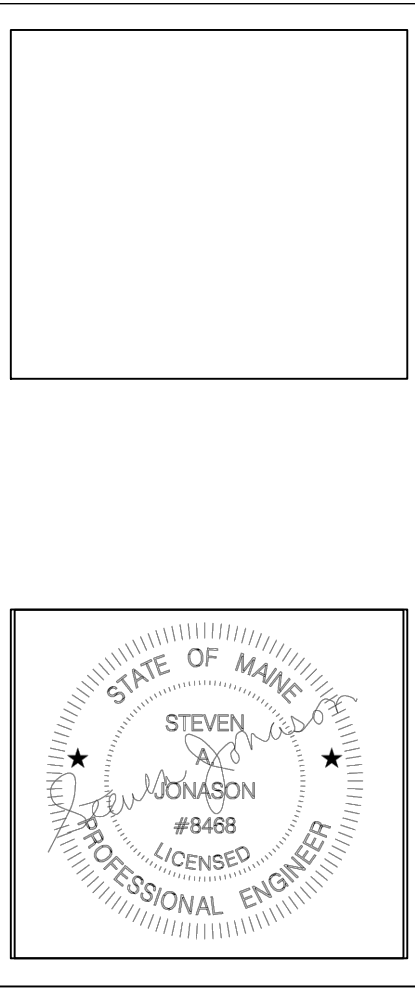

B-H-Milliken
ELECTRICAL CONTRACTORS
175 ANDERSON STREET
PORTLAND, MAINE
04101
207.879.1877

89 ANDERSON STREET
89 ANDERSON STREET
PORTLAND, MAINE

TITLE:
UNIT LAYOUT
SCALE: 1/4" = 1'
DATE: 07.03.15
SHEET:
E203