


FOX STREET

EVERETT STREET



ANDERSON STREET

SITE PLAN
SCALE 1/8" = 1'-0"

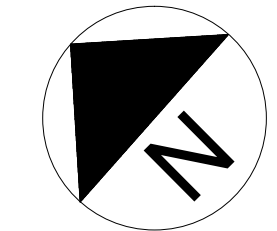



UNIT TABULATION		
UNIT	AREA (SF)	TYPE
201	915	2 BEDROOM
202	952	2 BEDROOM
203	582	1 BEDROOM
204	616	1 BEDROOM
205	582	1 BEDROOM
206	667	1 BEDROOM
207	686	1 BEDROOM
208	396	STUDIO
209	418	STUDIO
210	894	2 BEDROOM
211	418	STUDIO
212	638	1 BEDROOM
213	418	STUDIO
214	582	1 BEDROOM
215	668	1 BEDROOM
216	582	1 BEDROOM
217	615	1 BEDROOM
218	617	1 BEDROOM