



PLAN LEGEND

- EXISTING CONDITIONS
- TO BE DEMOLISHED
- NEW CONSTRUCTION

NOTE: INTERIOR OF HOUSE TO BE DEMO'D TO STUDS. NO EXTERIOR CHANGES OTHER THAN REMOVAL OF CHIMNEY, REAR ENTRY AND REPLACEMENT OF WINDOWS

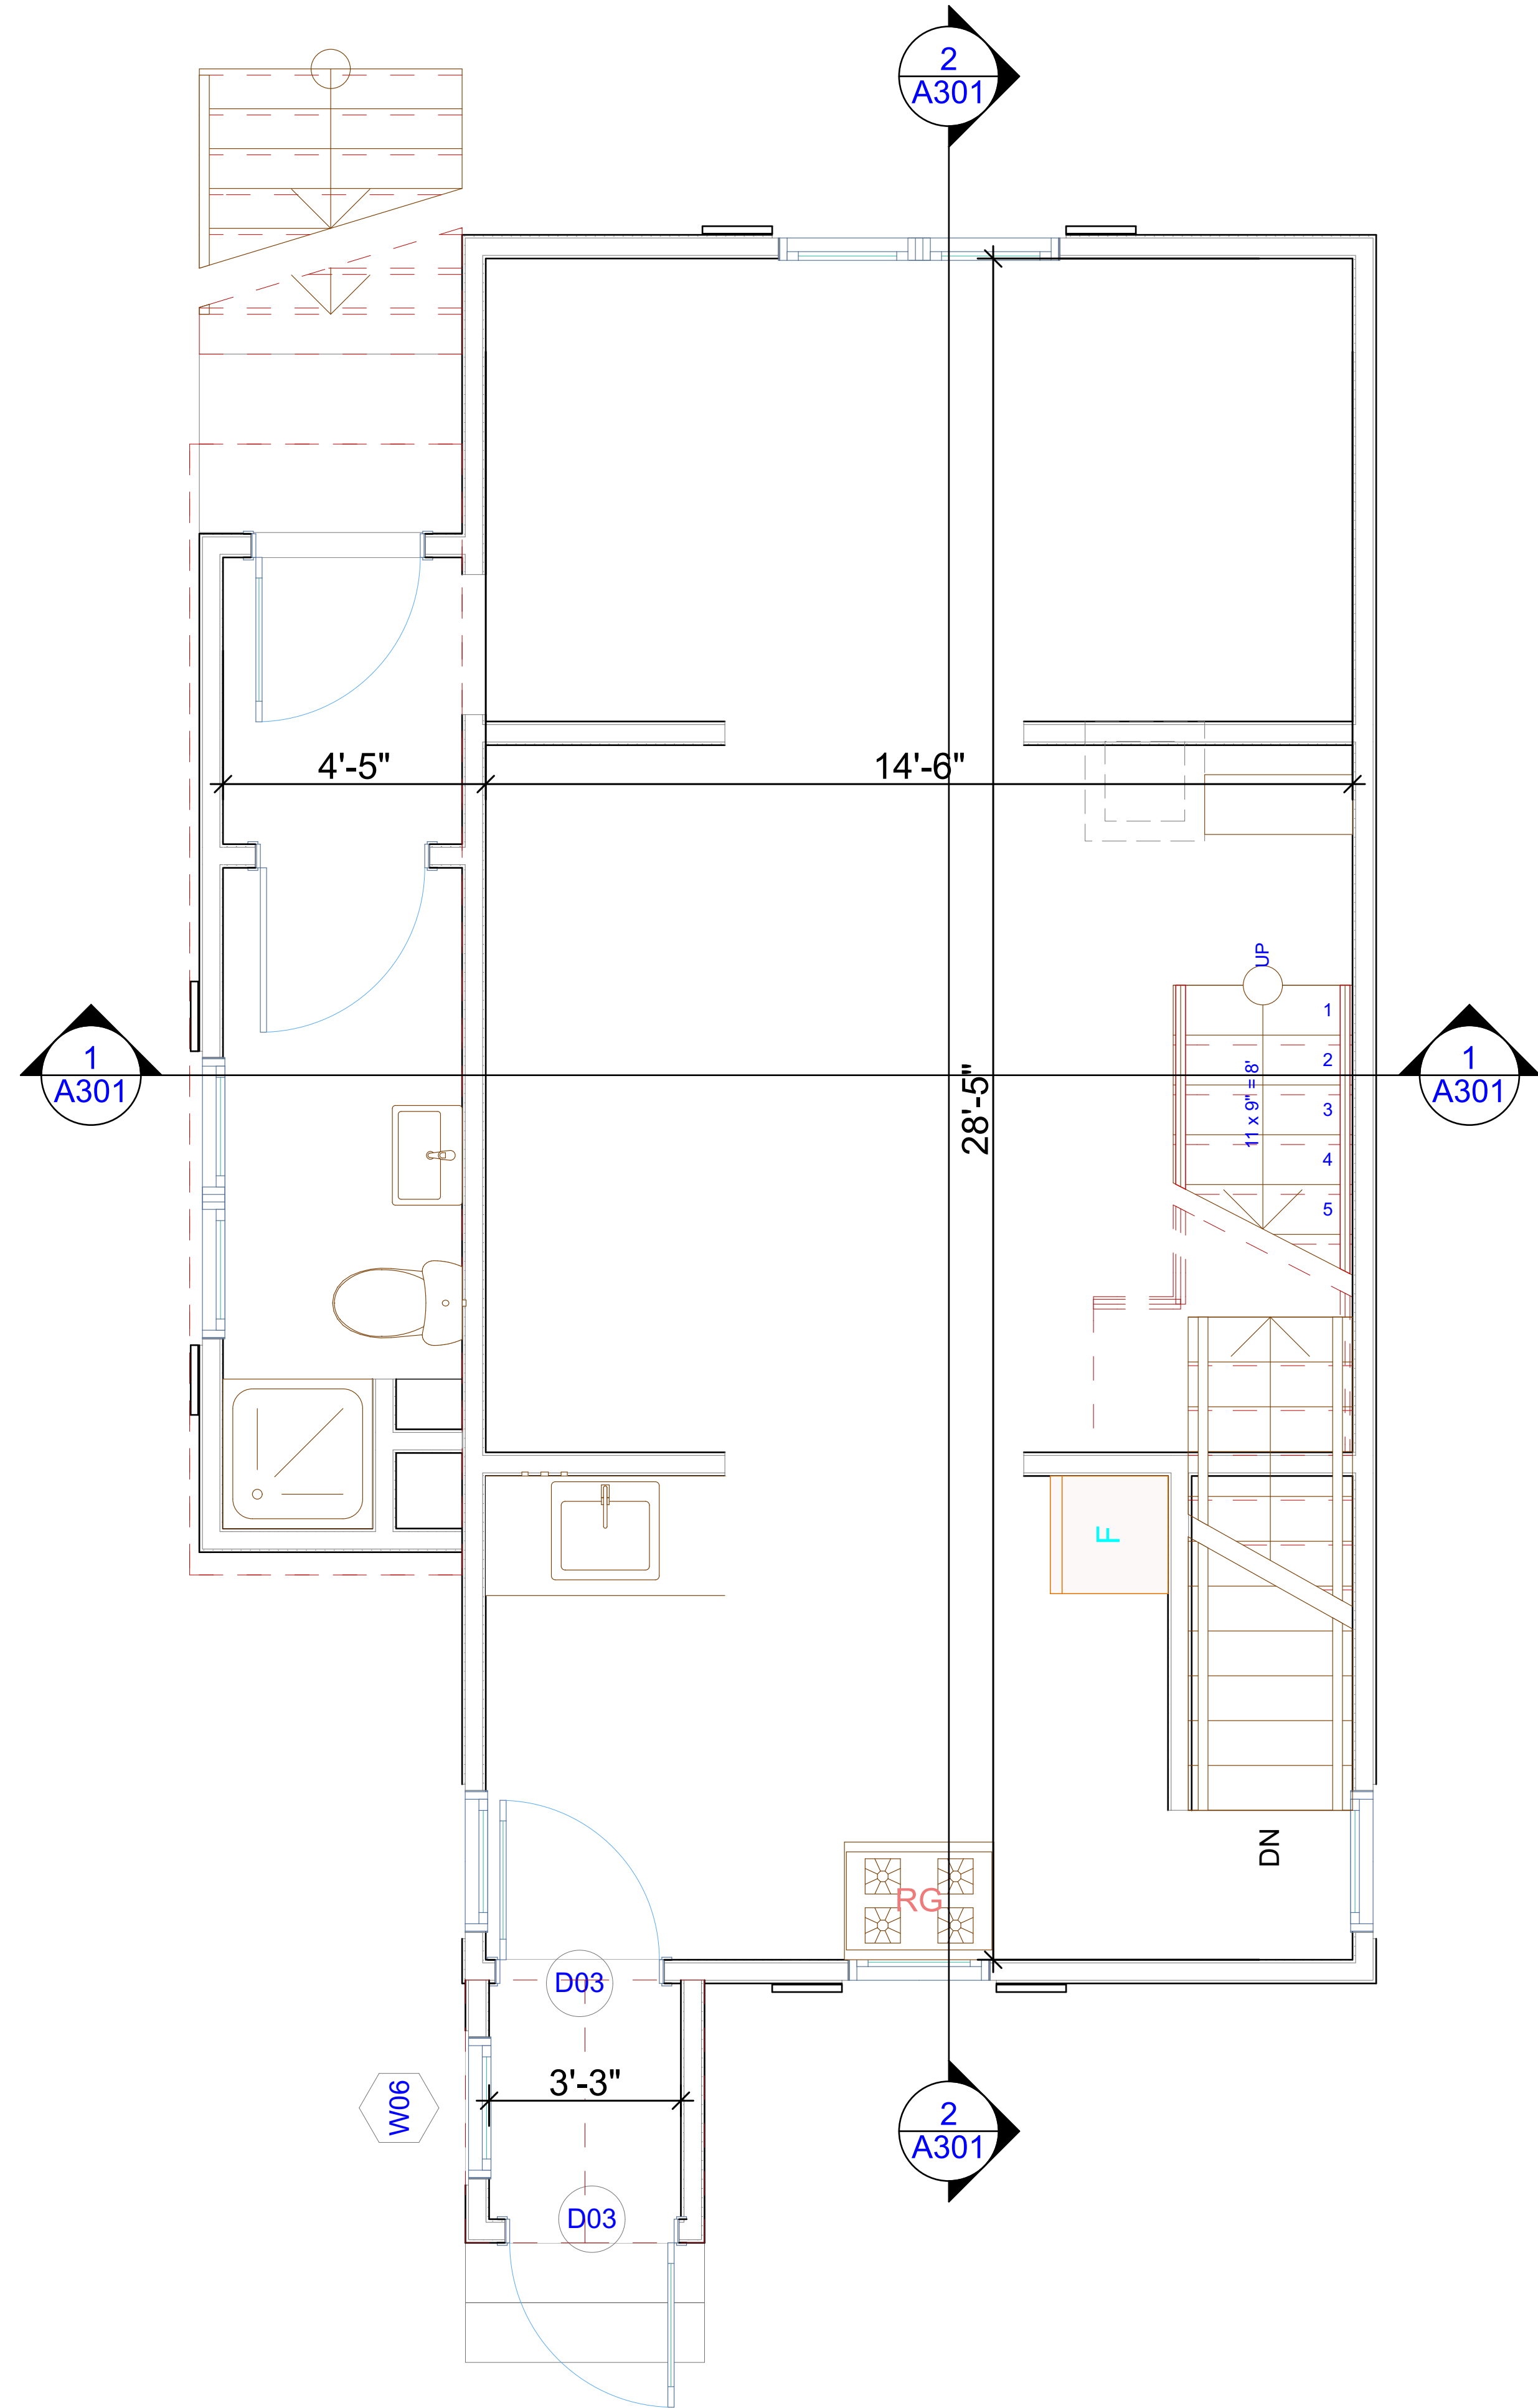


2 1ST FLOOR - EXISTING
SCALE: 1/2" = 1'-0"

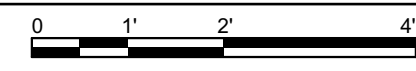

1 3D - EXISTING

Issue Date: 3/21/16

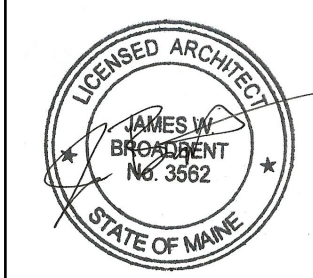

FOR PERMIT

Taylor Renovation
38 Fox Street
Portland ME 04101

EXISTING 1ST FLOOR
A101